



MILWAUKEE ARENA

DPD SUBMISSION

INDEX

A1 - 1	INDEX
A1 - 2	3D VIEW - ARENA DISTRICT AERIAL
A1 - 3	VICINITY MAP
A1 - 4	ALTA SURVEY
A1 - 5	OVERALL SITE PLAN
A1 - 6	ENLARGED SITE PLAN - 6TH & JUNEAU
A1 - 7	ENLARGED SITE PLAN - 4TH & JUNEAU
A1 - 8	ENLARGED SITE PLAN - 6TH & HIGHLAND
A1 - 9	ENLARGED SITE PLAN - 4TH & HIGHLAND
A1 - 10	OVERALL GRADING PLAN
A1 - 11	OVERALL SITE EROSION CONTROL PLAN
A1 - 12	EROSION CONTROL DETAILS
A1 - 13	OVERALL UTILITY PLAN
A1 - 14	OVERALL SITE CIRCULATION PLAN
A1 - 15	ENLARGED LANDSCAPE PLAN - 4TH & JUNEAU
A1 - 16	ENLARGED LANDSCAPE PLAN - 4TH & HIGHLAND
A1 - 17	ENLARGED LANDSCAPE PLAN - 6TH & HIGHLAND
A1 - 18	ENLARGED LANDSCAPE PLAN - 6TH & JUNEAU
A1 - 19	SITE LANDSCAPE DETAILS
A1 - 20	SITE AREA LIGHTING - PHOTOMETRIC STUDY
A1 - 21	SITE AREA LIGHTING - PRODUCT CUTSHEETS
A1 - 22	SITE LANDSCAPE LIGHTING - LEGEND AND CUTSHEETS
A1 - 23	3D VIEW - EAST PLAZA
A1 - 24	3D VIEW - VIEW FROM HIGHLAND
A1 - 25	3D VIEW - VIEW FROM 4TH & JUNEAU
A1 - 26	3D VIEW - NORTHWEST ENTRANCE
A1 - 27	3D VIEW - VIEW FROM 6TH & JUNEAU
A1 - 28	ARENA ELEVATIONS - EAST & NORTH
A1 - 29	ARENA ELEVATION - WEST & SOUTH
A1 - 30	SIGNAGE TYPES AND LOCATION MATRIX
A1 - 31	FAÇADE FEATURE LIGHTING CONCEPTS - EAST ELEVATION
A1 - 32	FAÇADE FEATURE LIGHTING CONCEPTS - WEST ELEVATION
A1 - 33	FAÇADE FEATURE LIGHTING CONCEPTS - SOUTH ELEVATION
A1 - 34	FAÇADE FEATURE LIGHTING CONCEPTS - NORTH ELEVATION




MILWAUKEE ARENA
1111 N. 4TH STREET
MILWAUKEE WI

DPD SUBMITTAL

REVISIONS

NO.	DATE	DESCRIPTION

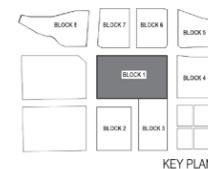

PROJECT NUMBER: 15.4017
 ISSUE DATE: 03.17.2016

INDEX



SHEET
 A1 - 1




MILWAUKEE ARENA
1111 N. 4TH STREET
MILWAUKEE WI

DPD SUBMITTAL

REVISIONS

NO.	DATE	DESCRIPTION

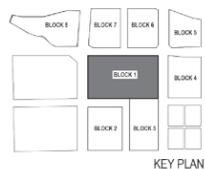



PROJECT NUMBER: 15.4017
 ISSUE DATE: 03.17.2016

3D VIEW - ARENA DISTRICT AERIAL

POPULOUS **HNTB** **euo**

SHEET
 A1 - 2

VICINITY MAP

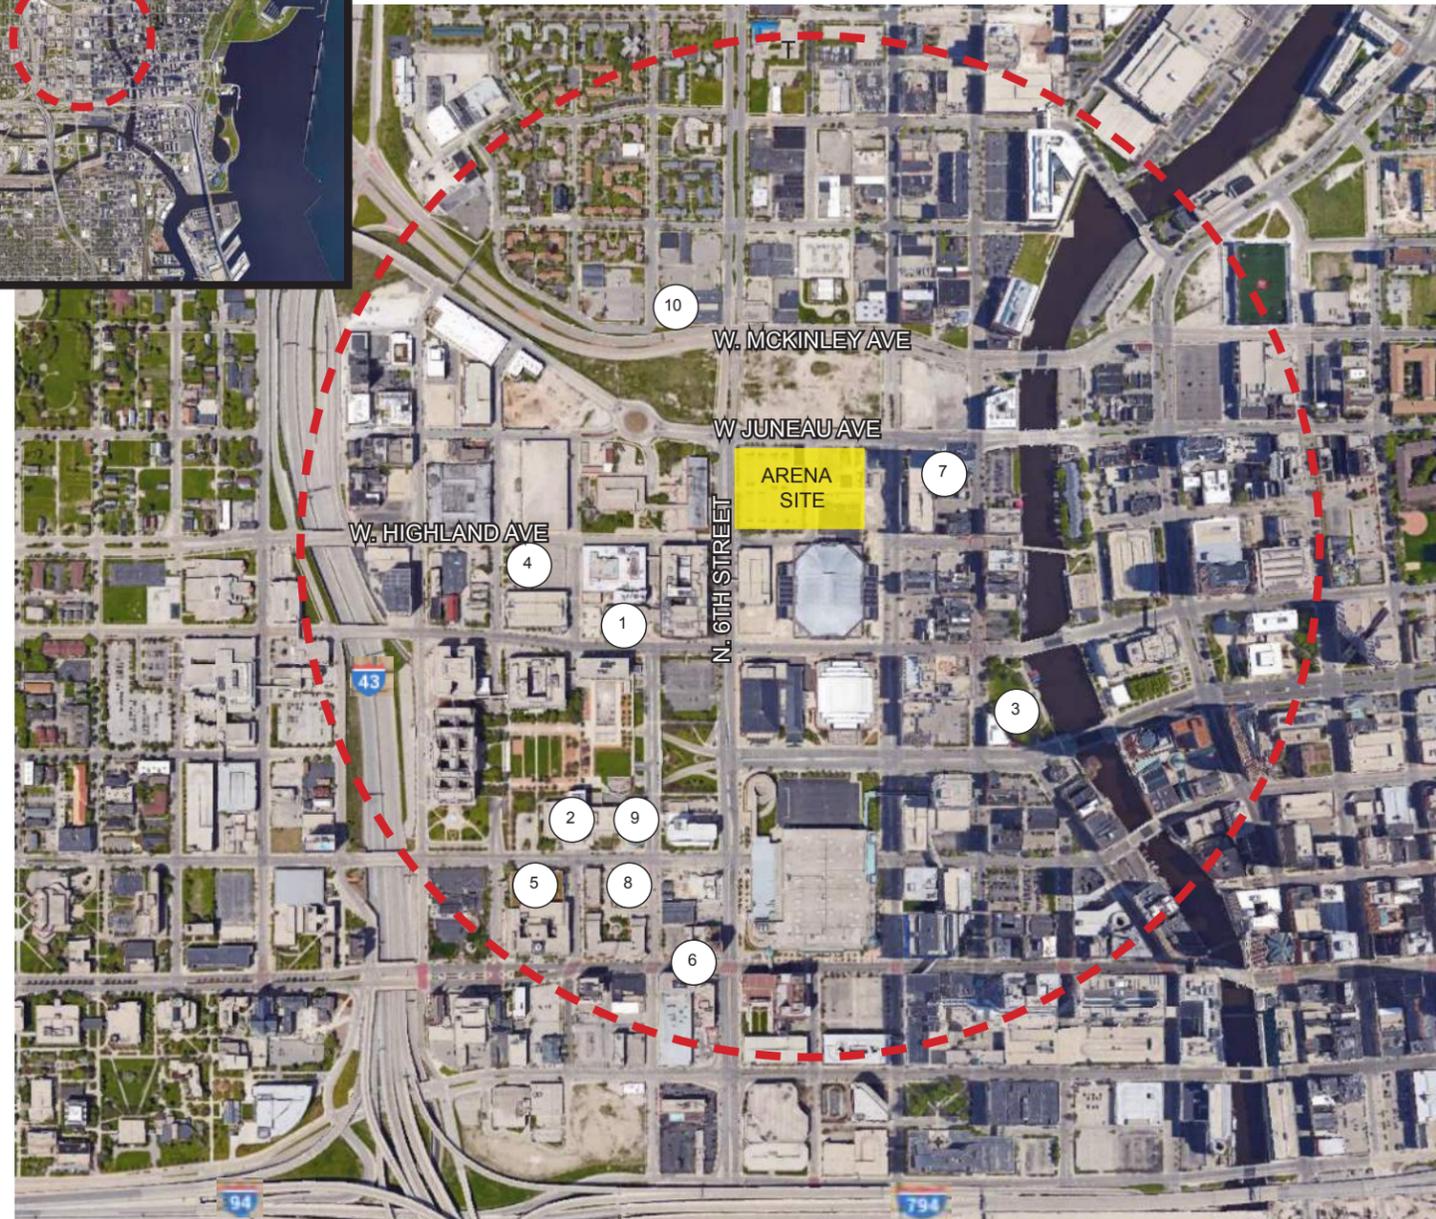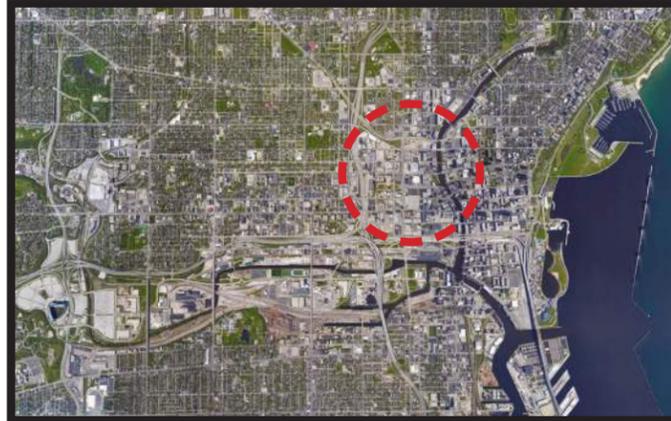

Milwaukee Arena
SS Credit 2 Development Density and Community Connectivity

- ① **Bank** - US Bank
- ② **Museum** - Milwaukee Public Museum
- ③ **Park** - Pere Marquette Park
- ④ **Place of Worship** - Trinity Lutheran Church
- ⑤ **Library** - Milwaukee Public Library
- ⑥ **Convenience Grocery** - Grand Avenue Market
- ⑦ **Restaurant** - Carson's Prime Steaks and BBQ Restaurant
- ⑧ **Fire Station** - Milwaukee Fire Department
- ⑨ **Theater** - Humphrey IMAX Dome Theater
- ⑩ **Fitness Center** - Blast! Fitness

Residential
Library Hill Apartments
Boston Lofts
The Grand Wisconsin




MILWAUKEE ARENA
1111 N. 4TH STREET
MILWAUKEE WI

DPD SUBMITTAL

REVISIONS

NO.	DATE	DESCRIPTION

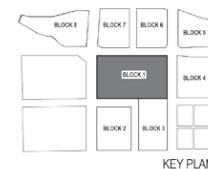


PROJECT NUMBER: 15.4017
ISSUE DATE: 03.17.2016

VICINITY MAP



SHEET
A1 - 3

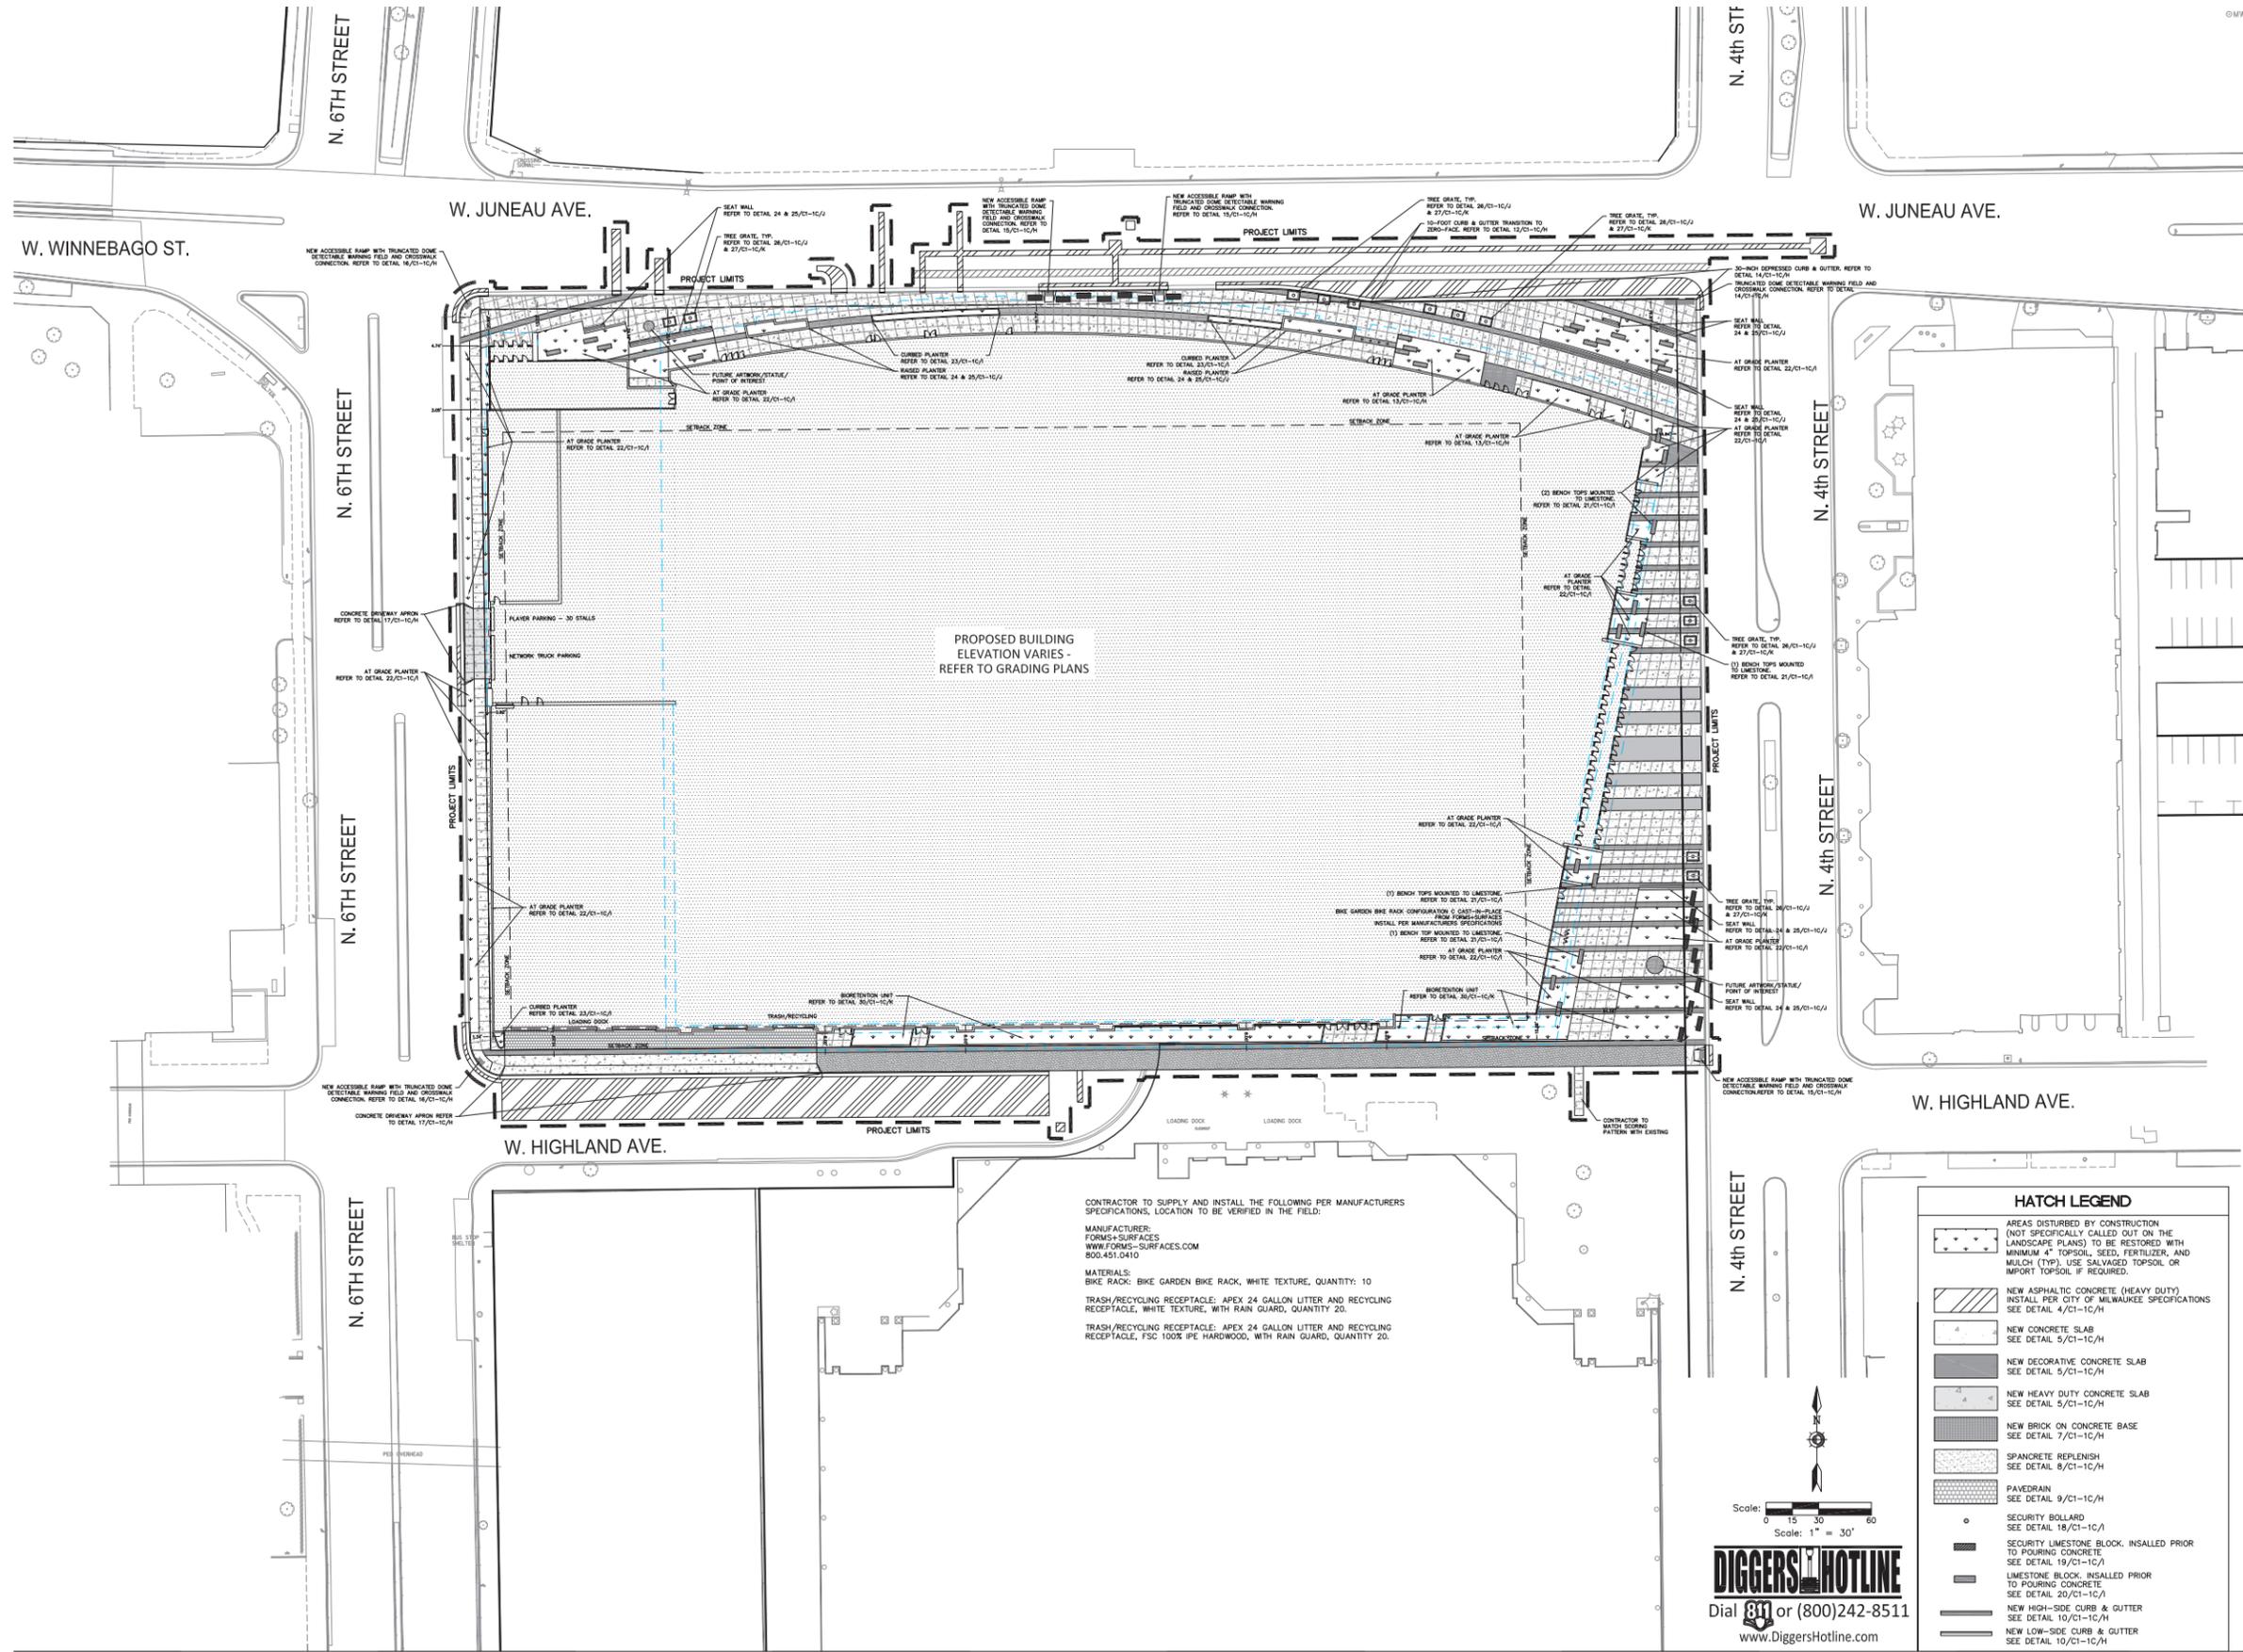


CONTRACTOR TO SUPPLY AND INSTALL THE FOLLOWING PER MANUFACTURERS SPECIFICATIONS, LOCATION TO BE VERIFIED IN THE FIELD:

MANUFACTURER:
FORMS+SURFACES
WWW.FORMS-SURFACES.COM
800.451.0410

MATERIALS:
BIKE RACK: BIKE GARDEN BIKE RACK, WHITE TEXTURE, QUANTITY: 10
TRASH/RECYCLING RECEPTACLE: APEX 24 GALLON LITTER AND RECYCLING RECEPTACLE, WHITE TEXTURE, WITH RAIN GUARD, QUANTITY: 20.
TRASH/RECYCLING RECEPTACLE: APEX 24 GALLON LITTER AND RECYCLING RECEPTACLE, FSC 100% IPE HARDWOOD, WITH RAIN GUARD, QUANTITY: 20.


HATCH LEGEND	
	AREAS DISTURBED BY CONSTRUCTION (NOT SPECIFICALLY CALLED OUT ON THE LANDSCAPE PLANS) TO BE RESTORED WITH MINIMUM 4" TOPSOIL, SEED, FERTILIZER, AND MULCH (TYP). USE SALVAGED TOPSOIL OR IMPORT TOPSOIL IF REQUIRED.
	NEW ASPHALTIC CONCRETE (HEAVY DUTY) INSTALL PER CITY OF MILWAUKEE SPECIFICATIONS SEE DETAIL 4/C1-1C/H
	NEW CONCRETE SLAB SEE DETAIL 5/C1-1C/H
	NEW DECORATIVE CONCRETE SLAB SEE DETAIL 5/C1-1C/H
	NEW HEAVY DUTY CONCRETE SLAB SEE DETAIL 5/C1-1C/H
	NEW BRICK ON CONCRETE BASE SEE DETAIL 7/C1-1C/H
	SPANCRETE REPLENISH SEE DETAIL 8/C1-1C/H
	PAVERDRAIN SEE DETAIL 9/C1-1C/H
	SECURITY BOLLARD SEE DETAIL 18/C1-1C/3
	SECURITY LIMESTONE BLOCK, INSTALLED PRIOR TO POURING CONCRETE SEE DETAIL 19/C1-1C/3
	LIMESTONE BLOCK, INSTALLED PRIOR TO POURING CONCRETE SEE DETAIL 20/C1-1C/3
	NEW HIGH-SIDE CURB & GUTTER SEE DETAIL 10/C1-1C/H
	NEW LOW-SIDE CURB & GUTTER SEE DETAIL 10/C1-1C/H

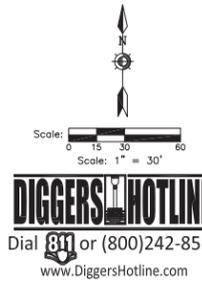

DIGGERS HOTLINE
Dial 831 or (800)242-8511
www.DiggersHotline.com


REVISIONS		
NO.	DATE	DESCRIPTION



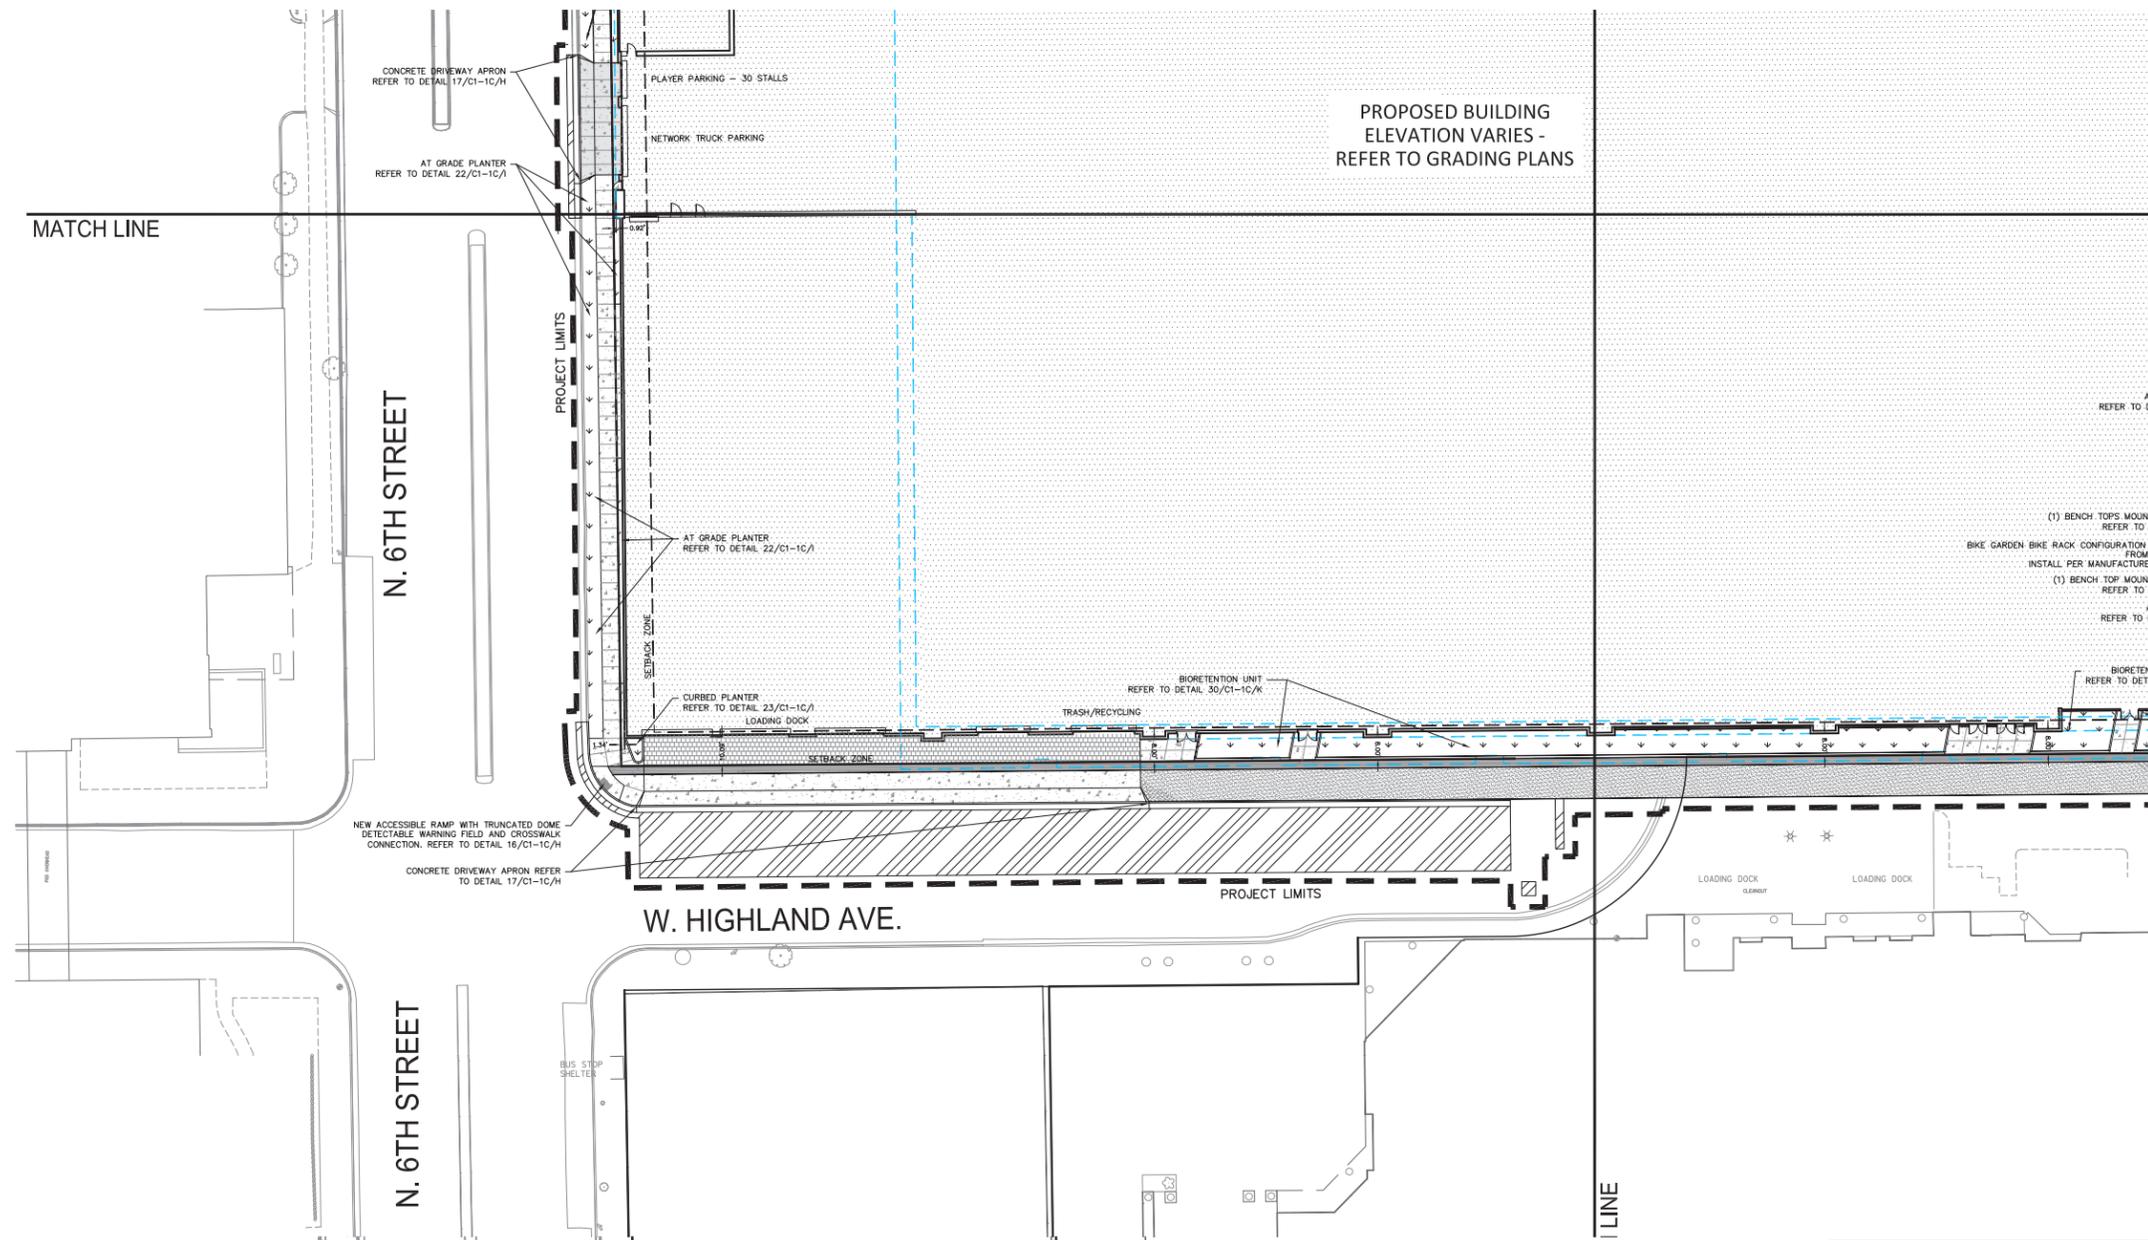

HATCH LEGEND

- AREAS DISTURBED BY CONSTRUCTION (NOT SPECIFICALLY CALLED OUT ON THE LANDSCAPE PLANS) TO BE RESTORED WITH MINIMUM 4" TOPSOIL, SEED, FERTILIZER, AND MULCH (TYP). USE SALVAGED TOPSOIL OR IMPORT TOPSOIL IF REQUIRED.
- NEW ASPHALTIC CONCRETE (HEAVY DUTY) INSTALL PER CITY OF MILWAUKEE SPECIFICATIONS SEE DETAIL 4/C1-1C/H
- NEW CONCRETE SLAB SEE DETAIL 5/C1-1C/H
- NEW DECORATIVE CONCRETE SLAB SEE DETAIL 5/C1-1C/H
- NEW HEAVY DUTY CONCRETE SLAB SEE DETAIL 5/C1-1C/H
- NEW BRICK ON CONCRETE BASE SEE DETAIL 7/C1-1C/H
- SPANCRETE REPLENISH SEE DETAIL 8/C1-1C/H
- PAVEDRAIN SEE DETAIL 9/C1-1C/H
- SECURITY BOLLARD SEE DETAIL 18/C1-1C/A
- SECURITY LIMESTONE BLOCK, INSTALLED PRIOR TO POURING CONCRETE SEE DETAIL 19/C1-1C/A
- LIMESTONE BLOCK, INSTALLED PRIOR TO POURING CONCRETE SEE DETAIL 20/C1-1C/A
- NEW HIGH-SIDE CURB & GUTTER SEE DETAIL 10/C1-1C/H
- NEW LOW-SIDE CURB & GUTTER SEE DETAIL 10/C1-1C/H

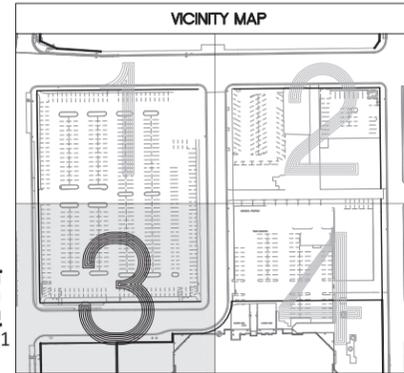

Scale: 1" = 20'

DIGGERS HOTLINE

Dial 811 or (800)242-8511

www.DiggersHotline.com

REVISIONS

NO.	DATE	DESCRIPTION



PROJECT NUMBER: 15.4017
 ISSUE DATE: 03.17.2016

ENLARGED SITE PLAN -
 6TH & HIGHLAND


POPULOUS HNTB eua

SHEET
 A1 - 8




MILWAUKEE ARENA
 1111 N. 4TH STREET
 MILWAUKEE WI

DPD SUBMITTAL

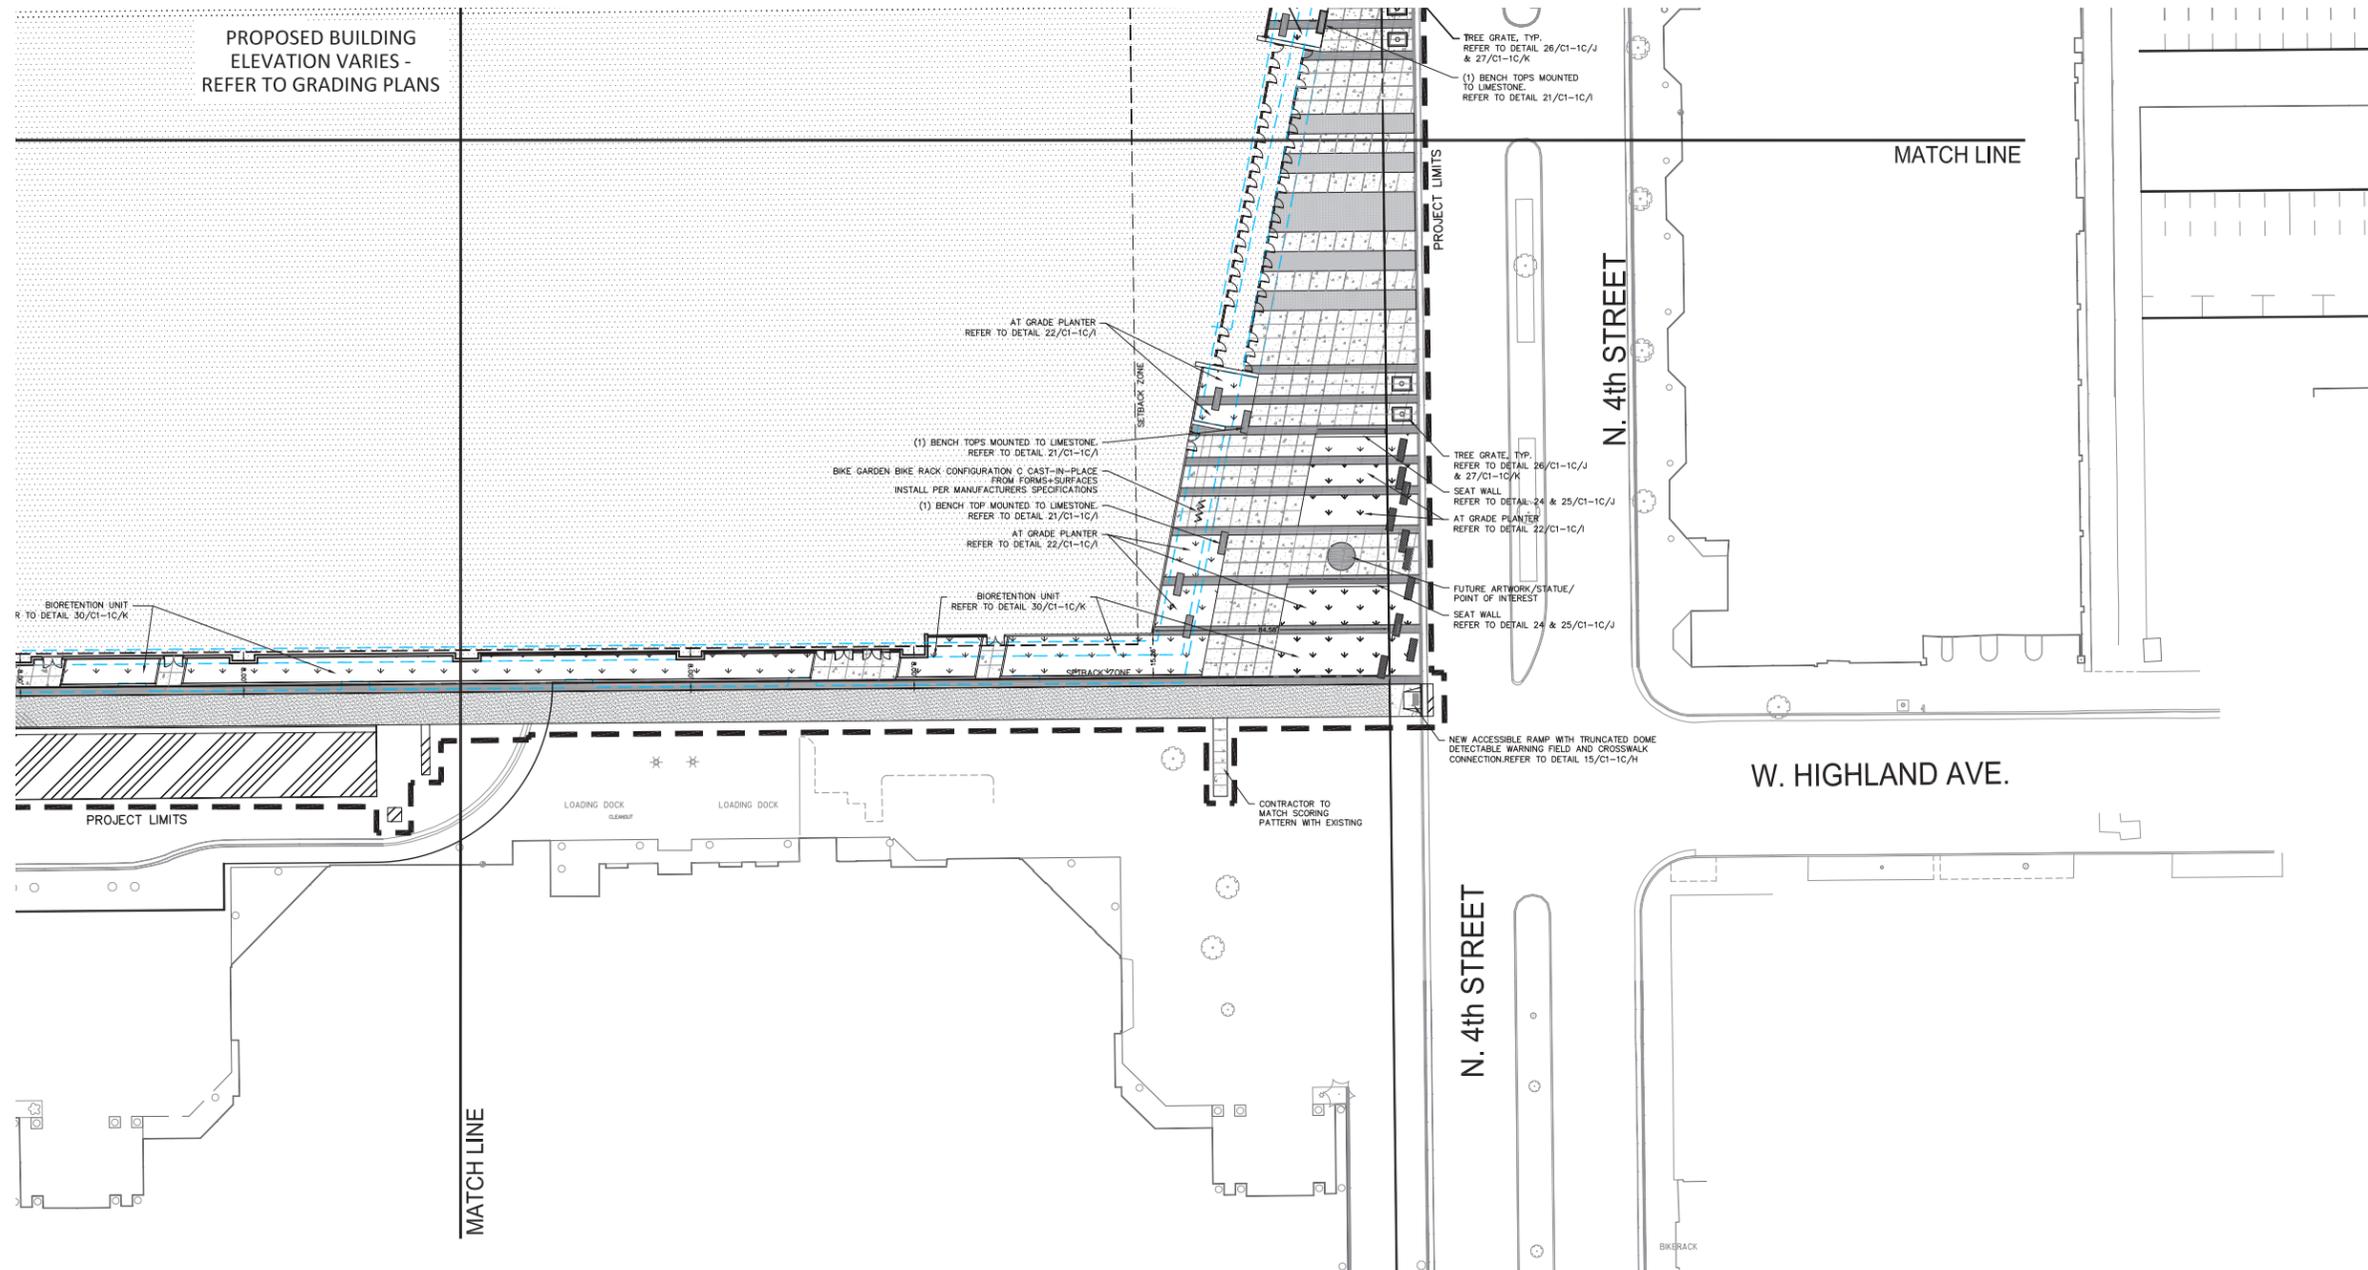

HATCH LEGEND

- AREAS DISTURBED BY CONSTRUCTION (NOT SPECIFICALLY CALLED OUT ON THE LANDSCAPE PLANS) TO BE RESTORED WITH MINIMUM 4" TOPSOIL, SEED, FERTILIZER, AND MULCH (TYP). USE SALVAGED TOPSOIL OR IMPORT TOPSOIL IF REQUIRED.
- NEW ASPHALTIC CONCRETE (HEAVY DUTY) INSTALL PER CITY OF MILWAUKEE SPECIFICATIONS SEE DETAIL 4/C1-1C/H
- NEW CONCRETE SLAB SEE DETAIL 5/C1-1C/H
- NEW DECORATIVE CONCRETE SLAB SEE DETAIL 5/C1-1C/H
- NEW HEAVY DUTY CONCRETE SLAB SEE DETAIL 5/C1-1C/H
- NEW BRICK ON CONCRETE BASE SEE DETAIL 7/C1-1C/H
- SPANCRETE REPLENISH SEE DETAIL 8/C1-1C/H
- PAVEDRAIN SEE DETAIL 9/C1-1C/H
- SECURITY BOLLARD SEE DETAIL 18/C1-1C/J
- SECURITY LIMESTONE BLOCK. INSTALLED PRIOR TO POURING CONCRETE SEE DETAIL 19/C1-1C/J
- LIMESTONE BLOCK. INSTALLED PRIOR TO POURING CONCRETE SEE DETAIL 20/C1-1C/J
- NEW HIGH-SIDE CURB & GUTTER SEE DETAIL 10/C1-1C/H
- NEW LOW-SIDE CURB & GUTTER SEE DETAIL 10/C1-1C/H

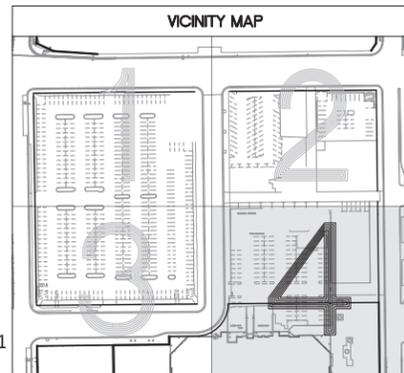

Scale: 1" = 20'

DIGGERS HOTLINE

Dial 811 or (800)242-8511

www.DiggersHotline.com



MILWAUKEE ARENA
 1111 N. 4TH STREET
 MILWAUKEE WI

DPD SUBMITTAL

REVISIONS

NO.	DATE	DESCRIPTION





PROJECT NUMBER: 15.4017
 ISSUE DATE: 03.17.2016

ENLARGED SITE PLAN -
 4TH & HIGHLAND



SHEET
 A1 - 9

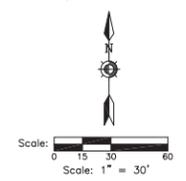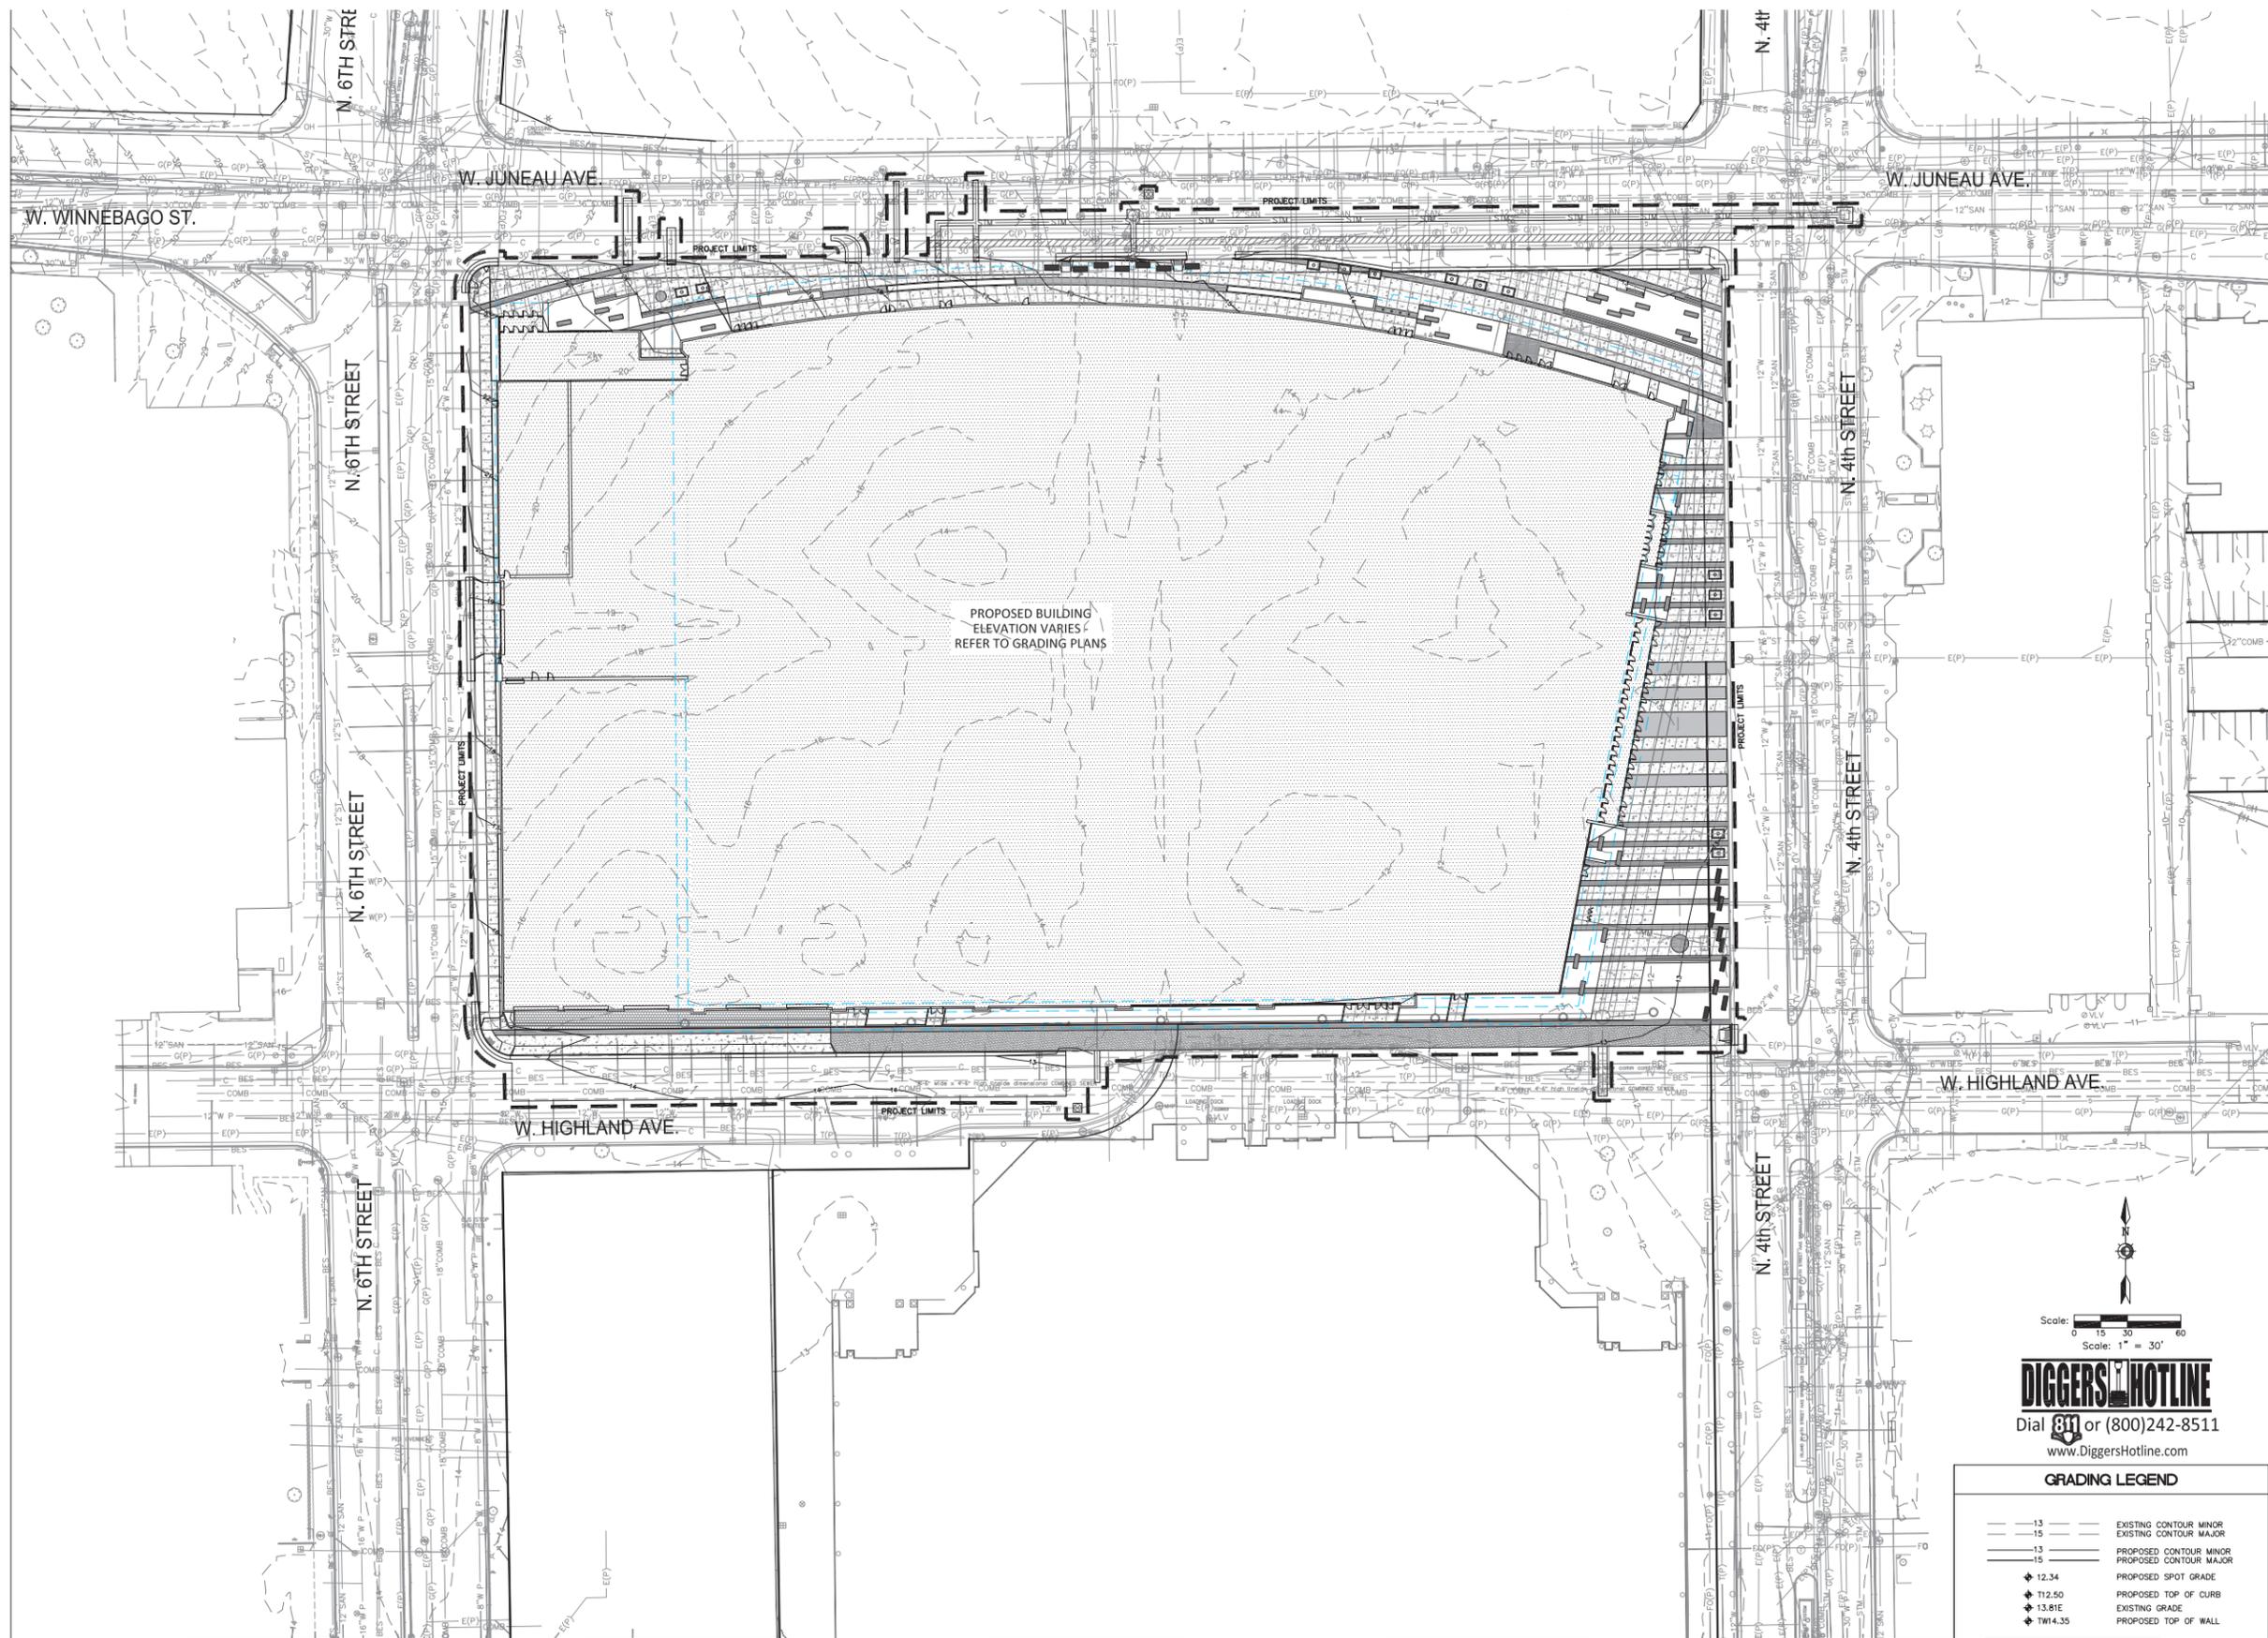

DIGGERS HOTLINE
 Dial 811 or (800)242-8511
 www.DiggersHotline.com

GRADING LEGEND	
--- 13 ---	EXISTING CONTOUR MINOR
--- 15 ---	EXISTING CONTOUR MAJOR
--- 15 ---	PROPOSED CONTOUR MINOR
--- 15 ---	PROPOSED CONTOUR MAJOR
◆ 12.34	PROPOSED SPOT GRADE
◆ 112.50	PROPOSED TOP OF CURB
◆ 13.81E	EXISTING GRADE
◆ TW14.35	PROPOSED TOP OF WALL




MILWAUKEE ARENA
 1111 N. 4TH STREET
 MILWAUKEE WI

DPD SUBMITTAL

REVISIONS

NO.	DATE	DESCRIPTION

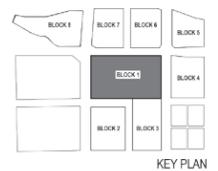

PROJECT NUMBER: 15.4017
 ISSUE DATE: 03.17.2016

OVERALL GRADING PLAN

POPULOUS **HNTB** **eu**

SHEET
A1 - 10