



D
C
B
A

PERSPECTIVE LOOKING SOUTH EAST

NTS



eppstein uhen : architects

milwaukee 333 East Chicago Street
Milwaukee, Wisconsin 53202
telephone 414.271.5350

madison 309 West Johnson Street, Suite 202
Madison, Wisconsin 53703
telephone 608.442.5350

POPULOUS
DRAWING PEOPLE TOGETHER

AMERICAN DESIGN
INCORPORATED
Architectural Services

ISSUANCE AND REVISIONS

DPD SUBMITTAL


#	DATE	DESCRIPTION

PROJECT INFORMATION

MILWAUKEE BUCKS TRAINING CENTER

1201 North 6th Street
Milwaukee, WI 53203

PROJECT NUMBER: 15224-01
PROJECT MANAGER: PS

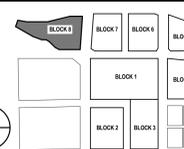

KEY PLAN

SHEET INFORMATION

DATE: MARCH 17, 2016

SHEET NAME: EXTERIOR RENDERINGS

SHEET NUMBER: H5

1

2

3

4

5

6

7


8

-  PROFILED METAL PANEL WITH CONCEALED FASTENERS
-  ZINC METAL PANEL WITH CONCEALED FASTENERS
-  NORMAN-SIZED BRICK, STACKED BOND
-  SOLARBAN 70XL GLAZING
-  ETCHED OR SANDBLASTED OR FRIT FINISHED GLAZING


EXTERIOR MATERIAL LEGEND

1/2" = 1'-0"

- ROOF - COURT (72) 138'-0"
- ROOF - BUILDING (66) 132'-0"
- MEZZANINE (50) 116'-0"
- FIRST FLOOR (34) 100'-0"

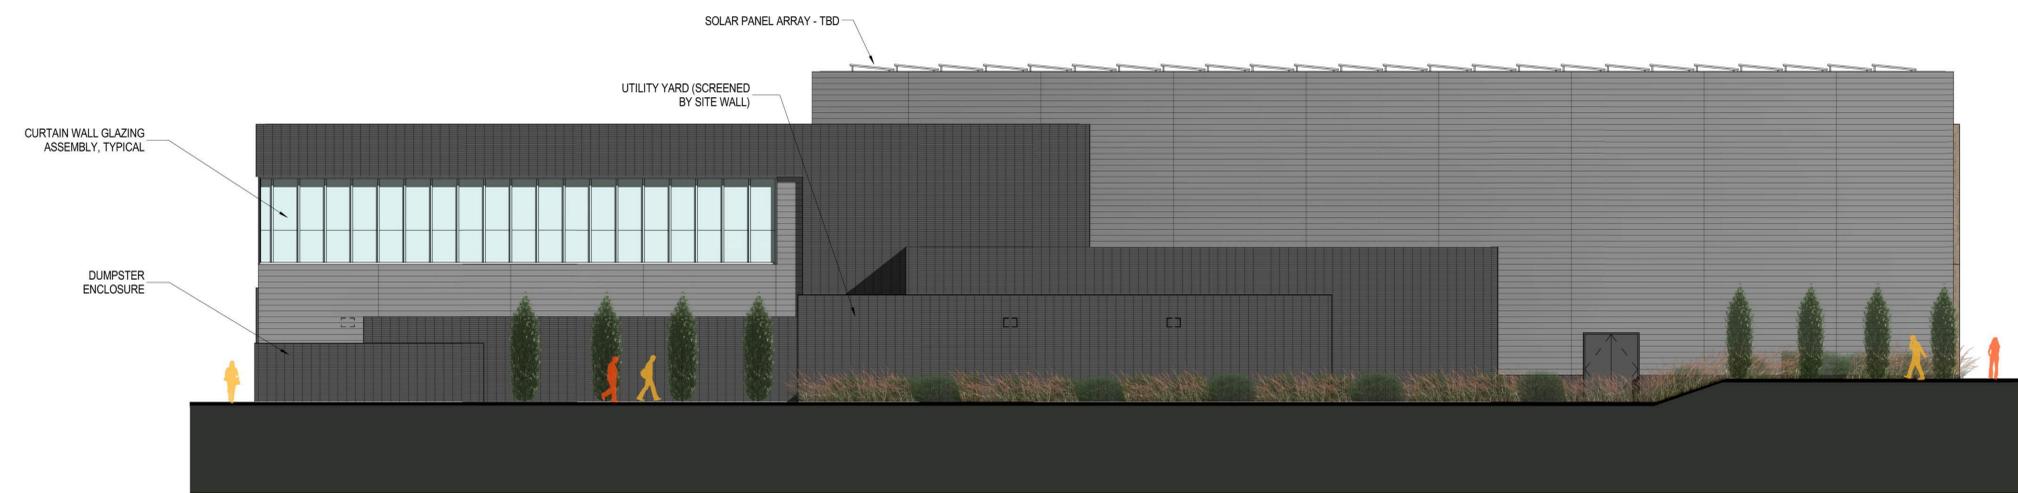

WEST ELEVATION
1/8" = 1'-0"

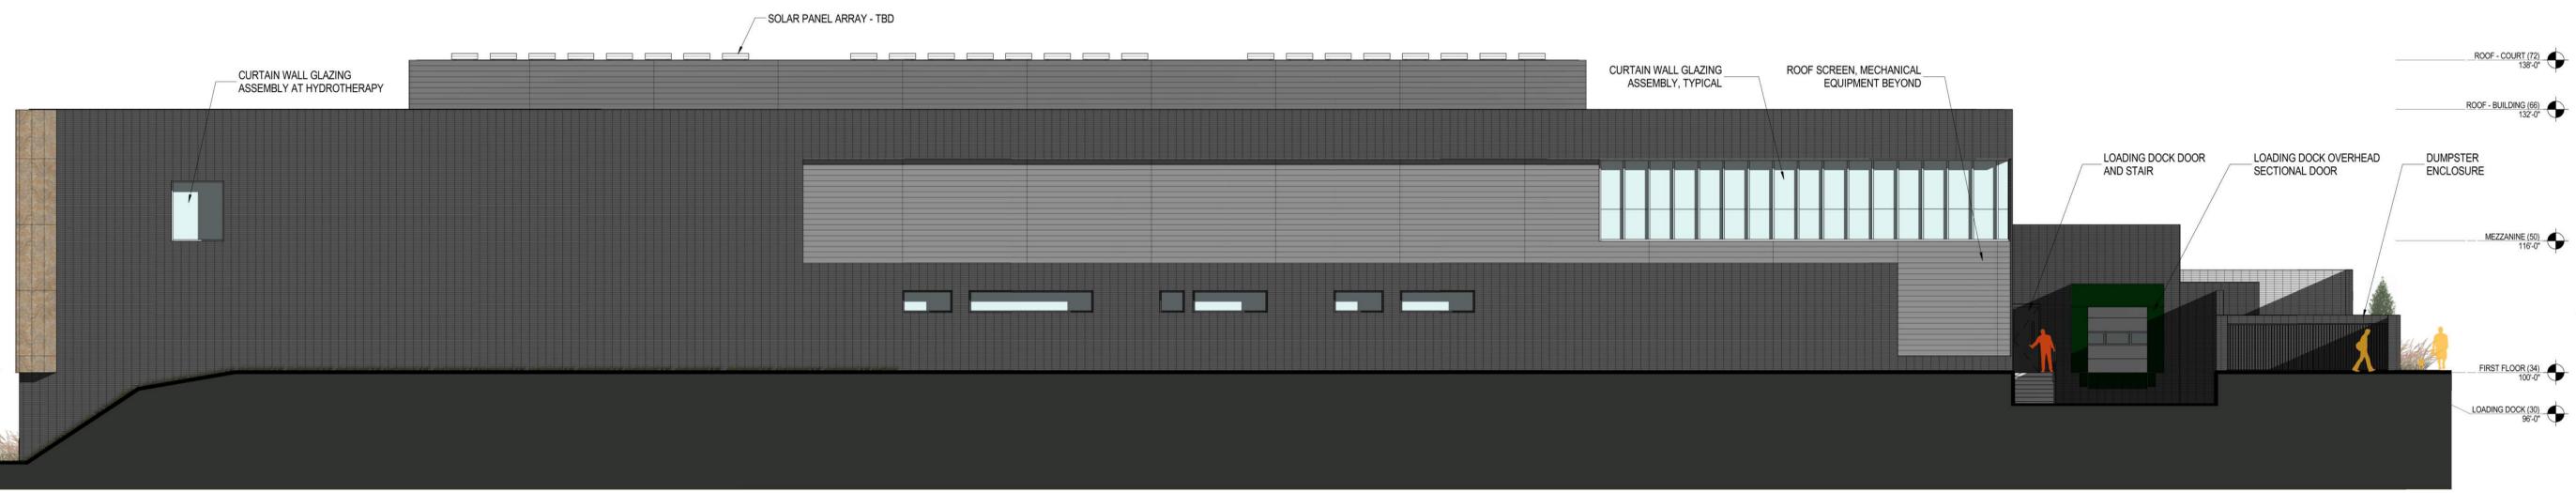


NORTH ELEVATION
1/8" = 1'-0"



milwaukee 333 East Chicago Street
Milwaukee, Wisconsin 53202
telephone 414.271.5350

madison 309 West Johnson Street, Suite 202
Madison, Wisconsin 53703
telephone 608.442.5350

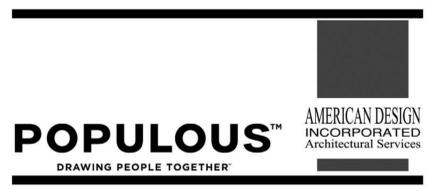

ISSUANCE AND REVISIONS

#	DATE	DESCRIPTION
1		DPD SUBMITTAL


PROJECT INFORMATION

MILWAUKEE BUCKS TRAINING CENTER

1201 North 6th Street
Milwaukee, WI 53203

PROJECT NUMBER: 15224-01
PROJECT MANAGER: PS



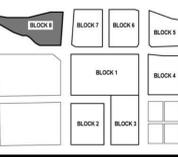


SHEET INFORMATION

DATE: MARCH 17, 2016

SHEET NAME: EXTERIOR ELEVATIONS
H6

SHEET NUMBER:

© Eppstein Uhen Architects, Inc.

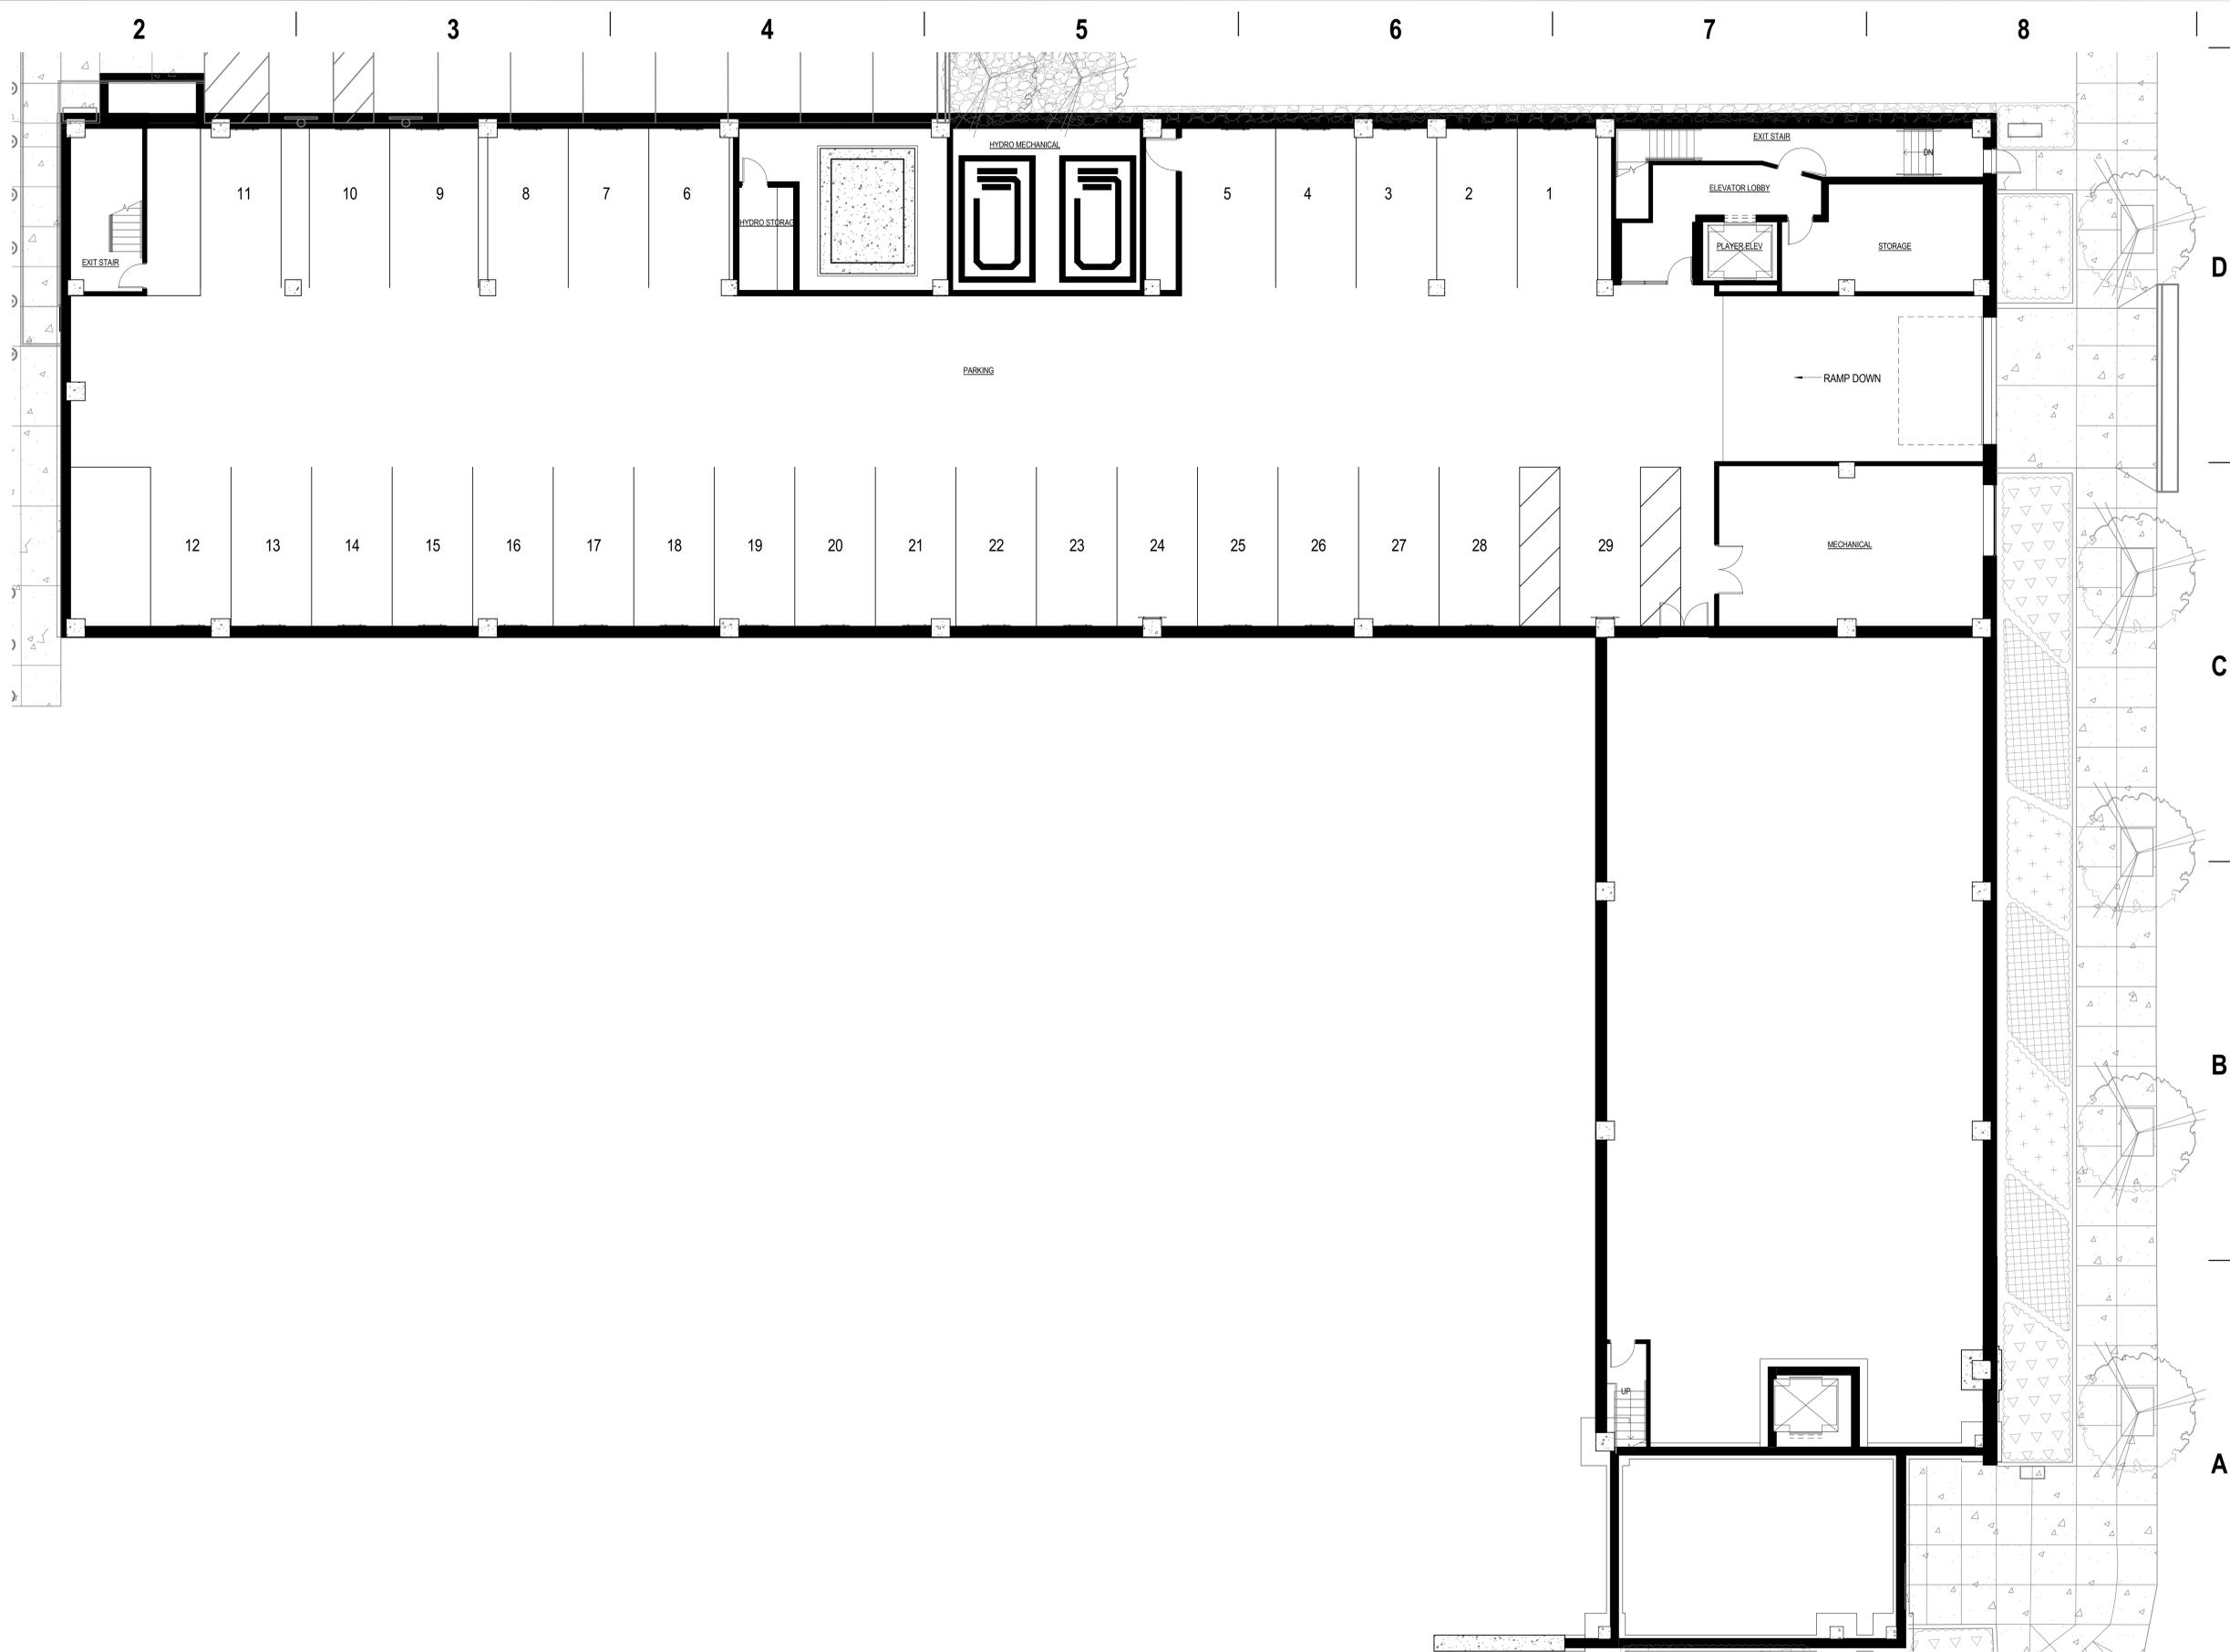

0' 2' 4' 8' 16'
SCALE: 1/8" = 1'-0"

BASEMENT FLOOR PLAN
1/8" = 1'-0"

ISSUANCE AND REVISIONS


#	DATE	DESCRIPTION
1		DPD SUBMITTAL

PROJECT INFORMATION

MILWAUKEE BUCKS TRAINING CENTER

1201 North 6th Street
Milwaukee, WI 53203

PROJECT NUMBER: 15224-01
PROJECT MANAGER: PS

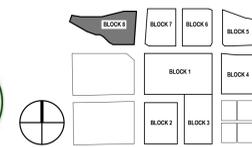

SHEET INFORMATION

DATE: MARCH 17, 2016

SHEET NAME: **BASEMENT FLOOR PLAN**

SHEET NUMBER: **11**




epstein uhen : architects

milwaukee 333 East Chicago Street
Milwaukee, Wisconsin 53202
telephone 414.271.5350

madison 309 West Johnson Street, Suite 202
Madison, Wisconsin 53703
telephone 608.442.5350

POPULOUS
DRAWING PEOPLE TOGETHER

AMERICAN DESIGN
INCORPORATED
Architectural Services

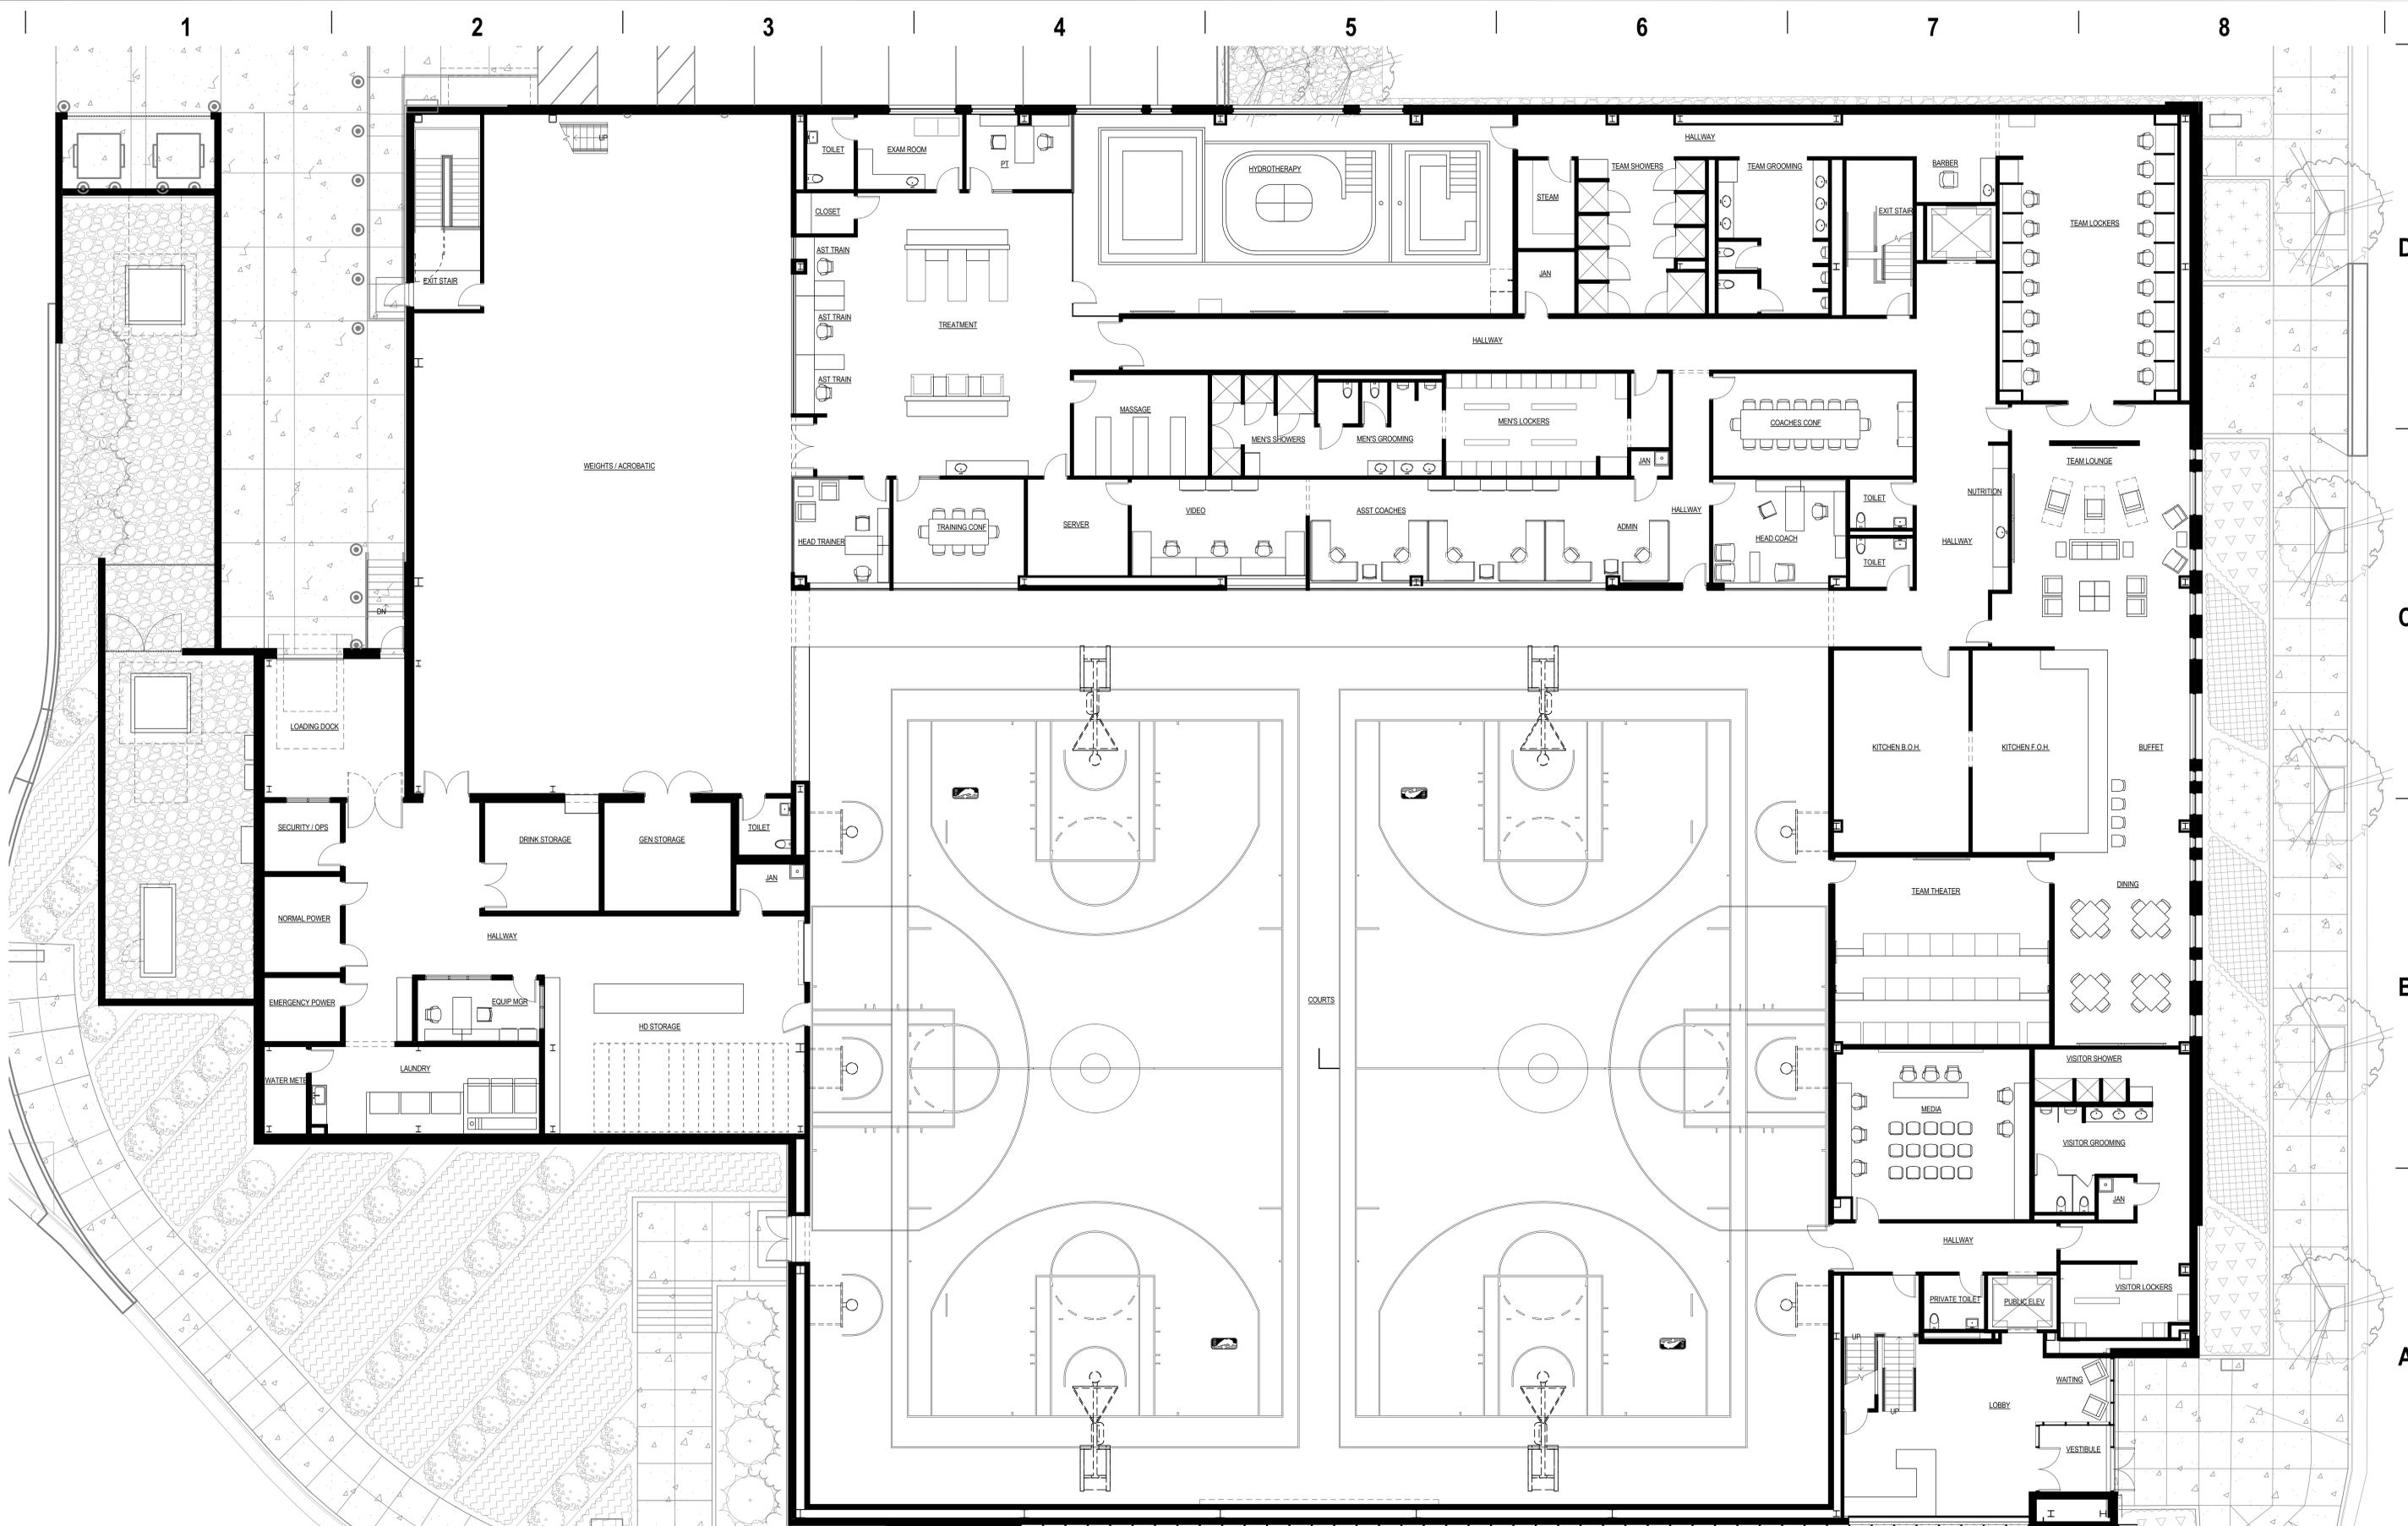

0' 2' 4' 8' 16'
SCALE: 1/8" = 1'-0"

FIRST FLOOR PLAN
1/8" = 1'-0"

ISSUANCE AND REVISIONS
DPD SUBMITTAL


#	DATE	DESCRIPTION

PROJECT INFORMATION

MILWAUKEE BUCKS TRAINING CENTER

1201 North 6th Street
Milwaukee, WI 53203

PROJECT NUMBER: 15224-01
PROJECT MANAGER: PS

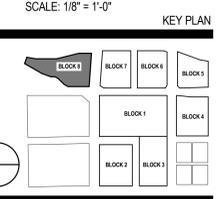

SHEET INFORMATION

DATE: MARCH 17, 2016

SHEET NAME: FIRST FLOOR PLAN

SHEET NUMBER: 12




milwaukee 333 East Chicago Street
Milwaukee, Wisconsin 53202
telephone 414.271.5350

madison 309 West Johnson Street, Suite 202
Madison, Wisconsin 53703
telephone 608.442.5350


epstein uhen : architects

POPULOUS
DRAWING PEOPLE TOGETHER

AMERICAN DESIGN
INCORPORATED
Architectural Services

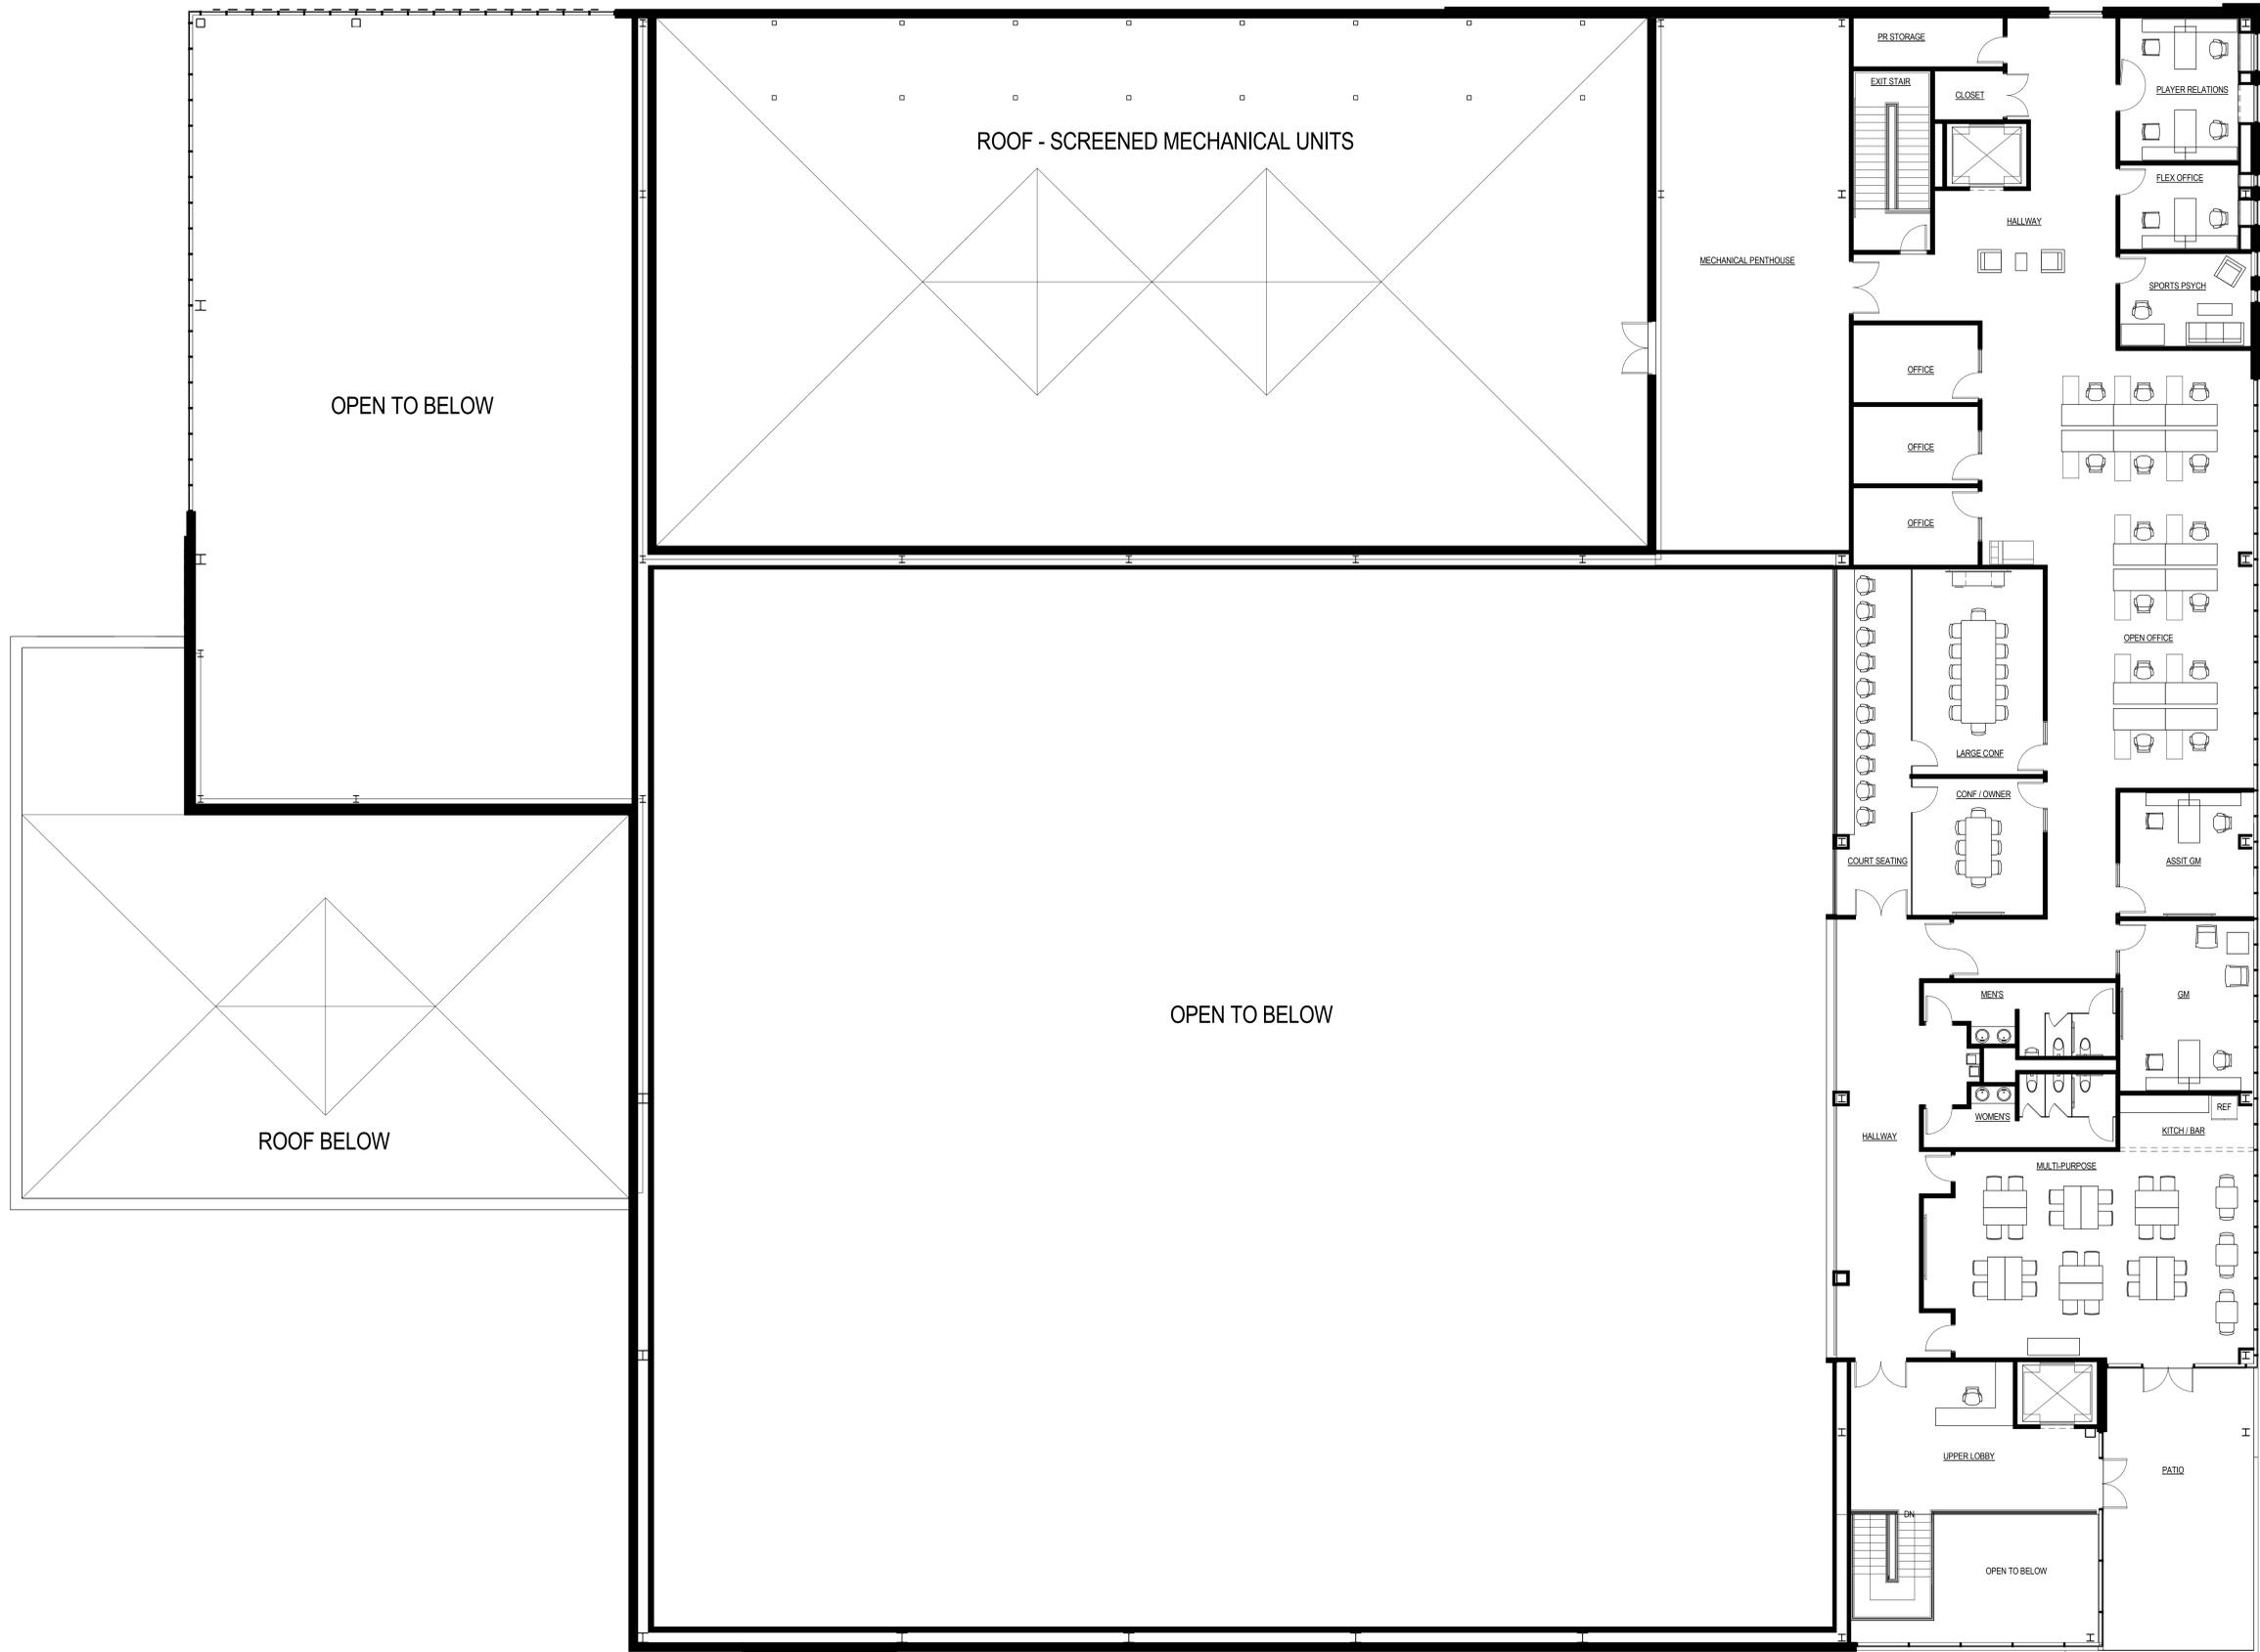

D
C
B
A

 


MEZZANINE LEVEL FLOOR PLAN
1/8" = 1'-0"

ISSUANCE AND REVISIONS

#	DATE	DESCRIPTION
1		DPD SUBMITTAL

PROJECT INFORMATION
MILWAUKEE BUCKS TRAINING CENTER

1201 North 6th Street
Milwaukee, WI 53203
PROJECT NUMBER: 15224-01
PROJECT MANAGER: PS

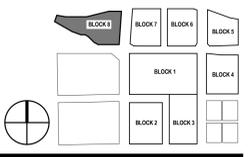

SHEET INFORMATION

DATE:	MARCH 17, 2016
SHEET NAME:	MEZZANINE LEVEL FLOOR PLAN
SHEET NUMBER:	13



epstein uhen : architects

milwaukee 333 East Chicago Street
Milwaukee, Wisconsin 53202
telephone 414.271.5350

madison 309 West Johnson Street, Suite 202
Madison, Wisconsin 53703
telephone 608.442.5350



1

2

3

4

5

6

7


8

D

C

B

A

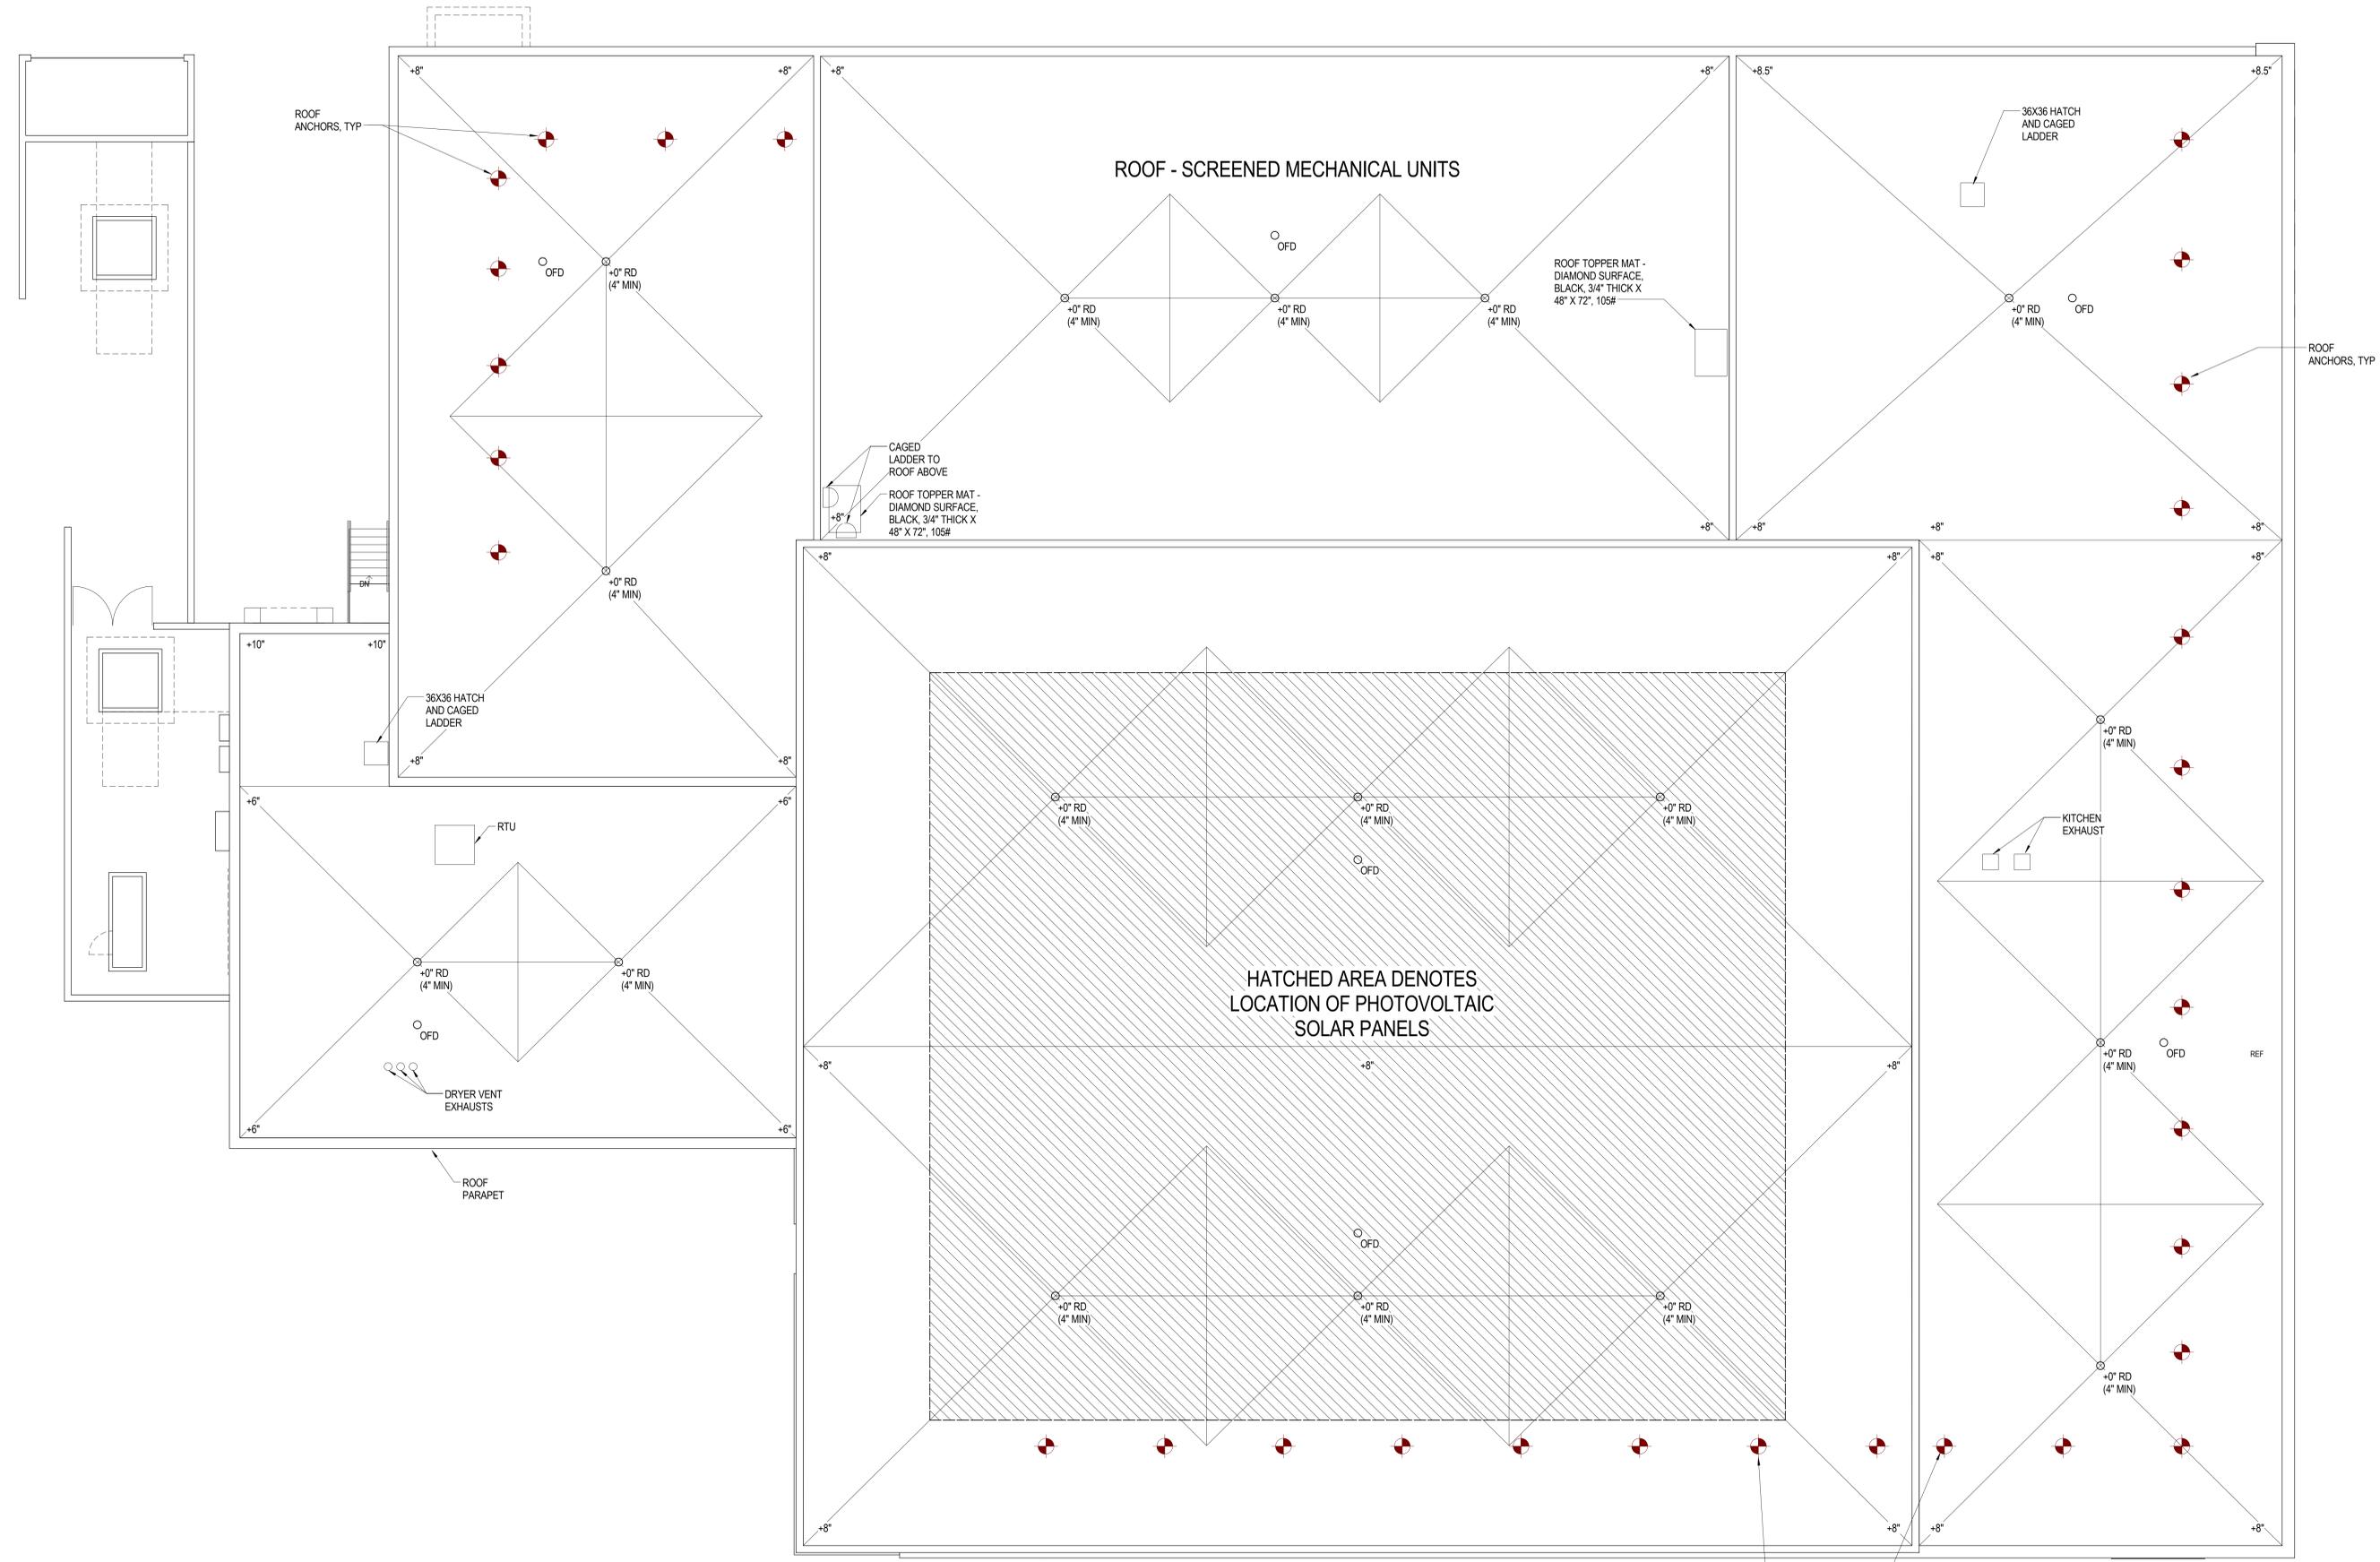

ROOF PLAN
1/8" = 1'-0"



epstein uhen : architects

milwaukee 333 East Chicago Street
Milwaukee, Wisconsin 53202
telephone 414.271.5350

madison 309 West Johnson Street, Suite 202
Madison, Wisconsin 53703
telephone 608.442.5350



ISSUANCE AND REVISIONS

DPD SUBMITTAL


#	DATE	DESCRIPTION

PROJECT INFORMATION

MILWAUKEE BUCKS TRAINING CENTER

1201 North 6th Street
Milwaukee, WI 53203

PROJECT NUMBER: 15224-01
PROJECT MANAGER: PS

 

SHEET INFORMATION


DATE: MARCH 17, 2016

SHEET NAME: ROOF PLAN

SHEET NUMBER: 14

© Epstein Uhen Architects, Inc.

EXTERIOR IDENTIFICATION

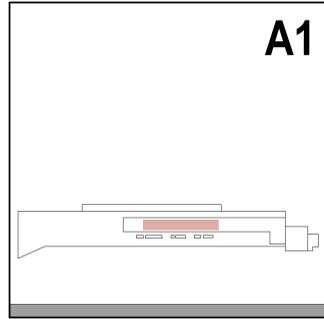

TENANT IDENTITY - BUILDING FACADE

PURPOSE:
PROJECT IDENTIFICATION ON SIDE OF TRAINING CENTER

GUIDELINES:
FORM: DIMENSIONAL LETTERS / LOGO
ALTERNATE: SIGN CABINET

APPROX SIZE:
50'-0" L x 10'-0" H


POWER / DATA REQUIREMENTS:
ELECTRICAL

ILLUMINATION REQUIREMENTS:
INTERNAL FACE LIT OR HALO LIT

MATERIAL FABRICATION & FINISH:
FABRICATED, PAINTED METAL SIGN LETTERS / LOGO
ALTERNATE: CABINET W/ TRANSLUCENT FACE SUBSTRATE

INSTALLATION & FOUNDATION / SUPPORT:
SIGN MOUNTED TO BUILDING FACADE, ANCHORED INTO MULLION OR BUILDING SUB-STRUCTURE AS NECESSARY.

QTY: 1

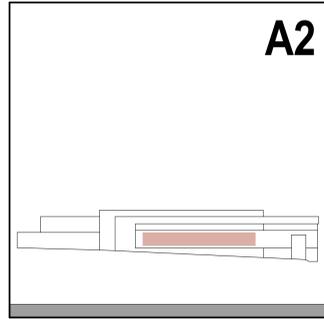

TENANT OR BUILDING OR COMMUNITY IDENTITY - BUILDING FACADE GLAZING

PURPOSE:
IDENTIFICATION ON SIDE OF TRAINING CENTER

GUIDELINES:
FORM: APPLIED GLAZING FILM OR GLASS FRIT OR ETCHED GLASS PATTERN
ALTERNATE: DIMENSIONAL LETTERS / LOGO OR SIGN CABINET

APPROX SIZE:
75'-0" L x 10'-0" H


POWER / DATA REQUIREMENTS:
NONE
ALTERNATE: POWER

ILLUMINATION REQUIREMENTS:
NONE
ALTERNATE: INTERNAL FACE LIT OR HALO LIT

MATERIAL FABRICATION & FINISH:
GLASS FILM / FRIT COLOR TBD
ALTERNATE: FABRICATED, PAINTED METAL SIGN LETTERS / LOGO OR CABINET W/ TRANSLUCENT FACE SUBSTRATE

INSTALLATION & FOUNDATION / SUPPORT:
SIGN INTEGRAL TO BUILDING GLAZING
ALTERNATE: MOUNTED TO BUILDING FACADE, ANCHORED INTO MULLION OR BUILDING SUB-STRUCTURE AS NECESSARY.

QTY: 1

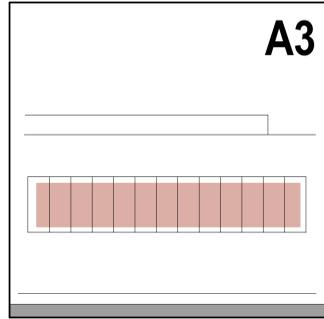

TENANT OR BUILDING OR COMMUNITY IDENTITY - BUILDING STOREFRONT / CURTAIN WALL GLAZING

PURPOSE:
IDENTIFICATION ON SIDE OF TRAINING CENTER

GUIDELINES:
FORM: APPLIED GLAZING FILM OR GLASS FRIT OR ETCHED GLASS PATTERN
ALTERNATE: DIMENSIONAL LETTERS / LOGO OR SIGN CABINET

APPROX SIZE:
VARIES, X 8'-0" - 10'-0" H


POWER / DATA REQUIREMENTS:
NONE
ALTERNATE: POWER

ILLUMINATION REQUIREMENTS:
NONE
ALTERNATE: INTERNAL FACE LIT OR HALO LIT

MATERIAL FABRICATION & FINISH:
GLASS FILM / FRIT COLOR TBD
ALTERNATE: FABRICATED, PAINTED METAL SIGN LETTERS / LOGO OR CABINET W/ TRANSLUCENT FACE SUBSTRATE

INSTALLATION & FOUNDATION / SUPPORT:
SIGN INTEGRAL TO BUILDING GLAZING
ALTERNATE: MOUNTED TO BUILDING FACADE, ANCHORED INTO MULLION OR BUILDING SUB-STRUCTURE AS NECESSARY.

QTY: 2

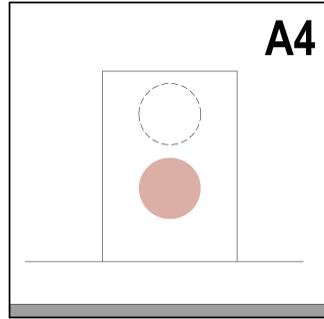

TENANT IDENTITY - BUILDING FACADE

PURPOSE:
PROJECT IDENTIFICATION ON SIDE OF TRAINING CENTER

GUIDELINES:
FORM: DIMENSIONAL LETTERS / LOGO OR SIGN CABINET

APPROX SIZE:
12'-0" H x 10'-0" W


POWER / DATA REQUIREMENTS:
ELECTRICAL

ILLUMINATION REQUIREMENTS:
INTERNAL FACE LIT OR HALO LIT

MATERIAL FABRICATION & FINISH:
FABRICATED, PAINTED METAL SIGN LETTERS / LOGO OR CABINET W/ TRANSLUCENT FACE SUBSTRATE

INSTALLATION & FOUNDATION / SUPPORT:
SIGN MOUNTED TO BUILDING FACADE, ANCHORED INTO MULLION OR BUILDING SUB-STRUCTURE AS NECESSARY.

QTY: 3

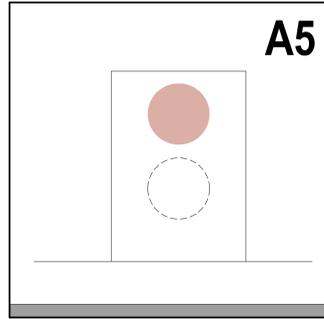

SPONSOR IDENTITY - BUILDING FACADE

PURPOSE:
PROJECT IDENTIFICATION ON SIDE OF TRAINING CENTER

GUIDELINES:
FORM: DIMENSIONAL LETTERS / LOGO OR SIGN CABINET

APPROX SIZE:
10'-0" H x 10'-0" W


POWER / DATA REQUIREMENTS:
ELECTRICAL

ILLUMINATION REQUIREMENTS:
INTERNAL FACE LIT OR HALO LIT

MATERIAL FABRICATION & FINISH:
FABRICATED, PAINTED METAL SIGN LETTERS / LOGO OR CABINET W/ TRANSLUCENT FACE SUBSTRATE

INSTALLATION & FOUNDATION / SUPPORT:
SIGN MOUNTED TO BUILDING FACADE, ANCHORED INTO MULLION OR BUILDING SUB-STRUCTURE AS NECESSARY.

QTY: 3

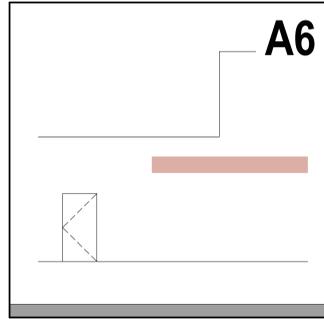

TENANT / SPONSOR IDENTITY - BUILDING FACADE

PURPOSE:
PROJECT IDENTIFICATION ON SIDE OF TRAINING CENTER

GUIDELINES:
FORM: DIMENSIONAL LETTERS / LOGO OR SIGN CABINET

APPROX SIZE:
2'-0" H x 30'-0" W


POWER / DATA REQUIREMENTS:
ELECTRICAL

ILLUMINATION REQUIREMENTS:
INTERNAL FACE LIT OR HALO LIT

MATERIAL FABRICATION & FINISH:
FABRICATED, PAINTED METAL SIGN LETTERS OR CABINET W/ TRANSLUCENT FACE SUBSTRATE

INSTALLATION & FOUNDATION / SUPPORT:
SIGN MOUNTED TO BUILDING FACADE, ANCHORED INTO MULLION OR BUILDING SUB-STRUCTURE AS NECESSARY.

QTY: 2

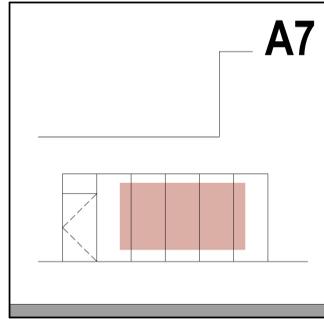

TENANT OR BUILDING OR COMMUNITY IDENTITY - BUILDING STOREFRONT / CURTAIN WALL GLAZING

PURPOSE:
IDENTIFICATION ON SIDE OF TRAINING CENTER

GUIDELINES:
FORM: APPLIED GLAZING FILM OR GLASS FRIT OR ETCHED GLASS PATTERN
ALTERNATE: DIMENSIONAL LETTERS / LOGO OR SIGN CABINET

APPROX SIZE:
8'-0" H x 6'-6" W

POWER / DATA REQUIREMENTS:
NONE
ALTERNATE: ELECTRICAL AND/OR DATA


ILLUMINATION REQUIREMENTS:
NONE
ALTERNATE: INTERNAL FACE LIT OR HALO LIT

MATERIAL FABRICATION & FINISH:
GLASS FILM / FRIT COLOR TBD
ALTERNATE: FABRICATED, PAINTED METAL SIGN LETTERS / LOGO OR CABINET W/ TRANSLUCENT FACE SUBSTRATE

INSTALLATION & FOUNDATION / SUPPORT:
SIGN INTEGRAL TO BUILDING GLAZING
ALTERNATE: MOUNTED TO BUILDING FACADE, ANCHORED INTO MULLION OR BUILDING SUB-STRUCTURE AS NECESSARY.

QTY: 1

ENTRANCE IDENTIFICATION

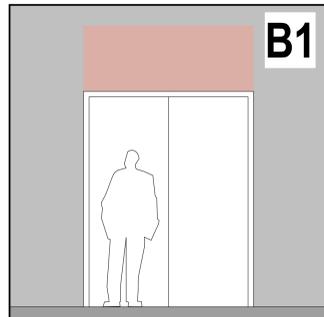

ENTRANCE IDENTITY - GENERAL

PURPOSE:
ENTRANCE IDENTIFICATION

GUIDELINES:
FORM: DIMENSIONAL LETTERS / LOGO

APPROX SIZE:
2'-6" H x 6'-6" W


POWER / DATA REQUIREMENTS:
ELECTRICAL

ILLUMINATION REQUIREMENTS:
INTERNAL FACE LIT OR HALO LIT

MATERIAL FABRICATION & FINISH:
FABRICATED, METAL SIGN LETTERS / LOGO
ALTERNATE: CABINET W/ TRANSLUCENT FACE SUBSTRATE

INSTALLATION & FOUNDATION / SUPPORT:
SIGN MOUNTED TO ENTRANCE FACADE, ANCHORED INTO MULLION OR BUILDING SUB-STRUCTURE AS NECESSARY.

QTY: 1

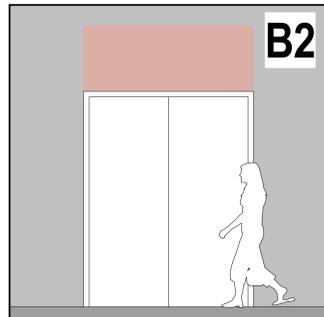

ENTRANCE IDENTITY - SERVICE / EGRESS

PURPOSE:
SERVICE DOOR / EGRESS ONLY DOOR IDENTIFICATION

GUIDELINES:
FORM: DIMENSIONAL LETTERS / LOGO

APPROX SIZE:
2'-6" H x 6'-6" W


POWER / DATA REQUIREMENTS:
ELECTRICAL

ILLUMINATION REQUIREMENTS:
INTERNAL FACE LIT OR HALO LIT

MATERIAL FABRICATION & FINISH:
FABRICATED, METAL SIGN LETTERS / LOGO
ALTERNATE: CABINET W/ TRANSLUCENT FACE SUBSTRATE

INSTALLATION & FOUNDATION / SUPPORT:
SIGN MOUNTED TO BUILDING FACADE, ANCHORED INTO MULLION OR BUILDING SUB-STRUCTURE AS NECESSARY.

QTY: 4

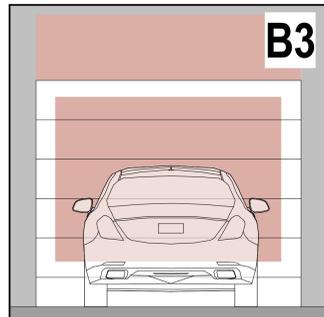

PARKING ENTRY OVERHEAD AND/OR ON ENTRY DOOR

PURPOSE:
PARKING ENTRY IDENTIFICATION

GUIDELINES:
FORM: DIMENSIONAL LETTERS / LOGO OR PAINTED LETTERS / LOGO

APPROX SIZE:
2'-6" H x 10'-0" W (OVER DOOR)
8'-6" H x 8'-6" W (ON DOOR)


POWER / DATA REQUIREMENTS:
ELECTRICAL (OVER DOOR)
N/A (ON DOOR)

ILLUMINATION REQUIREMENTS:
INTERNAL FACE LIT OR HALO LIT (OVER DOOR)
N/A (ON DOOR)

MATERIAL FABRICATION & FINISH:
FABRICATED, METAL SIGN LETTERS / LOGO
ALTERNATE: CABINET W/ TRANSLUCENT FACE SUBSTRATE
DOOR GRAPHIC: APPLIED OR PAINTED

INSTALLATION & FOUNDATION / SUPPORT:
SIGN MOUNTED TO BUILDING FACADE, ANCHORED INTO MULLION OR BUILDING SUB-STRUCTURE AS NECESSARY OR APPLIED TO DOOR

QTY: 1

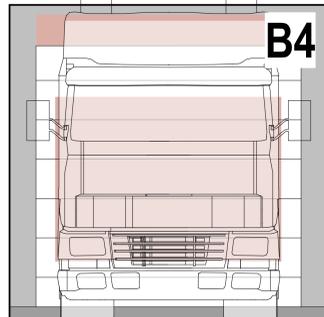

LOADING DOCK IDENTITY OVERHEAD AND/OR ON OVERHEAD DOOR

PURPOSE:
LOADING DOCK IDENTIFICATION

GUIDELINES:
FORM: DIMENSIONAL LETTERS / LOGO OR PAINTED LETTERS / LOGO

APPROX SIZE:
2'-6" H x 10'-0" W (OVER DOOR)
8'-6" H x 8'-6" W (ON DOOR)

POWER / DATA REQUIREMENTS:
ELECTRICAL (OVER DOOR)
N/A (ON DOOR)


ILLUMINATION REQUIREMENTS:
INTERNAL FACE LIT OR HALO LIT (OVER DOOR)
N/A (ON DOOR)

MATERIAL FABRICATION & FINISH:
FABRICATED, METAL SIGN LETTERS / LOGO
ALTERNATE: CABINET W/ TRANSLUCENT FACE SUBSTRATE
DOOR GRAPHIC: APPLIED OR PAINTED

INSTALLATION & FOUNDATION / SUPPORT:
SIGN MOUNTED TO BUILDING FACADE, ANCHORED INTO MULLION OR BUILDING SUB-STRUCTURE AS NECESSARY OR APPLIED TO DOOR

QTY: 1

SITE SIGNAGE - LOCATIONS SHOWN ON SITE PLAN - SEE SHEET D1

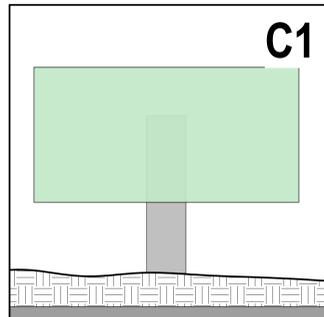

DEVELOPMENT DISTRICT MARQUEE SIGN

PURPOSE:
CITY, COMMUNITY, EVENT, TENANT INFORMATION

GUIDELINES:
FORM: MEDIA MESH OR LED SCREEN OR LED SIGN

APPROX SIZE:
X'-0"
FINAL SIZE TBD


POWER / DATA REQUIREMENTS:
ELECTRICAL / DATA

ILLUMINATION REQUIREMENTS:
INTERNAL ILLUMINATION

MATERIAL FABRICATION & FINISH:
MARQUEE SIGNAGE CAN DISPLAY CUSTOM IMAGES - STILL OR MOTION IN FULL COLOR.

INSTALLATION & FOUNDATION / SUPPORT:
EXTRUDED ALUMINUM REINFORCED STRUCTURE HUNG FROM CONCRETE OR STEEL STRUCTURE.

QTY: 1

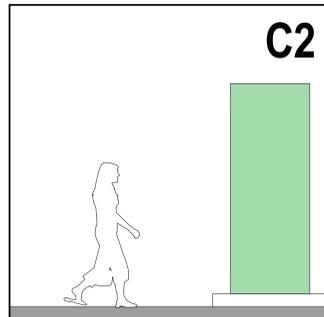

PEDESTRIAN DIRECTION - FREESTANDING

PURPOSE:
SITE WAYFINDING

GUIDELINES:
FORM: DIMENSIONAL SIGN CABINET

APPROX SIZE:
3'-0" W x 8'-0" H x 1'-6" D


POWER / DATA REQUIREMENTS:
ELECTRICAL

ILLUMINATION REQUIREMENTS:
INTERNAL ILLUMINATION

MATERIAL FABRICATION & FINISH:
FABRICATED, METAL SIGN LETTERS / LOGO OR CABINET W/ TRANSLUCENT FACE SUBSTRATE OR GRAPHIC, APPLIED OR PAINTED

INSTALLATION & FOUNDATION / SUPPORT:
SIGN MOUNTED TO FOUNDATION

QTY: 4

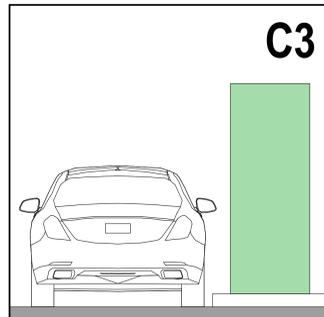

VEHICLE DIRECTION - FREESTANDING

PURPOSE:
SITE WAYFINDING

GUIDELINES:
FORM: DIMENSIONAL SIGN CABINET

APPROX SIZE:
3'-0" W x 8'-0" H x 1'-6" D


POWER / DATA REQUIREMENTS:
ELECTRICAL



ILLUMINATION REQUIREMENTS:
INTERNAL ILLUMINATION

MATERIAL FABRICATION & FINISH:
FABRICATED, METAL SIGN LETTERS / LOGO OR CABINET W/ TRANSLUCENT FACE SUBSTRATE OR GRAPHIC, APPLIED OR PAINTED

INSTALLATION & FOUNDATION / SUPPORT:
SIGN MOUNTED TO FOUNDATION

QTY: 2

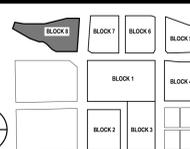

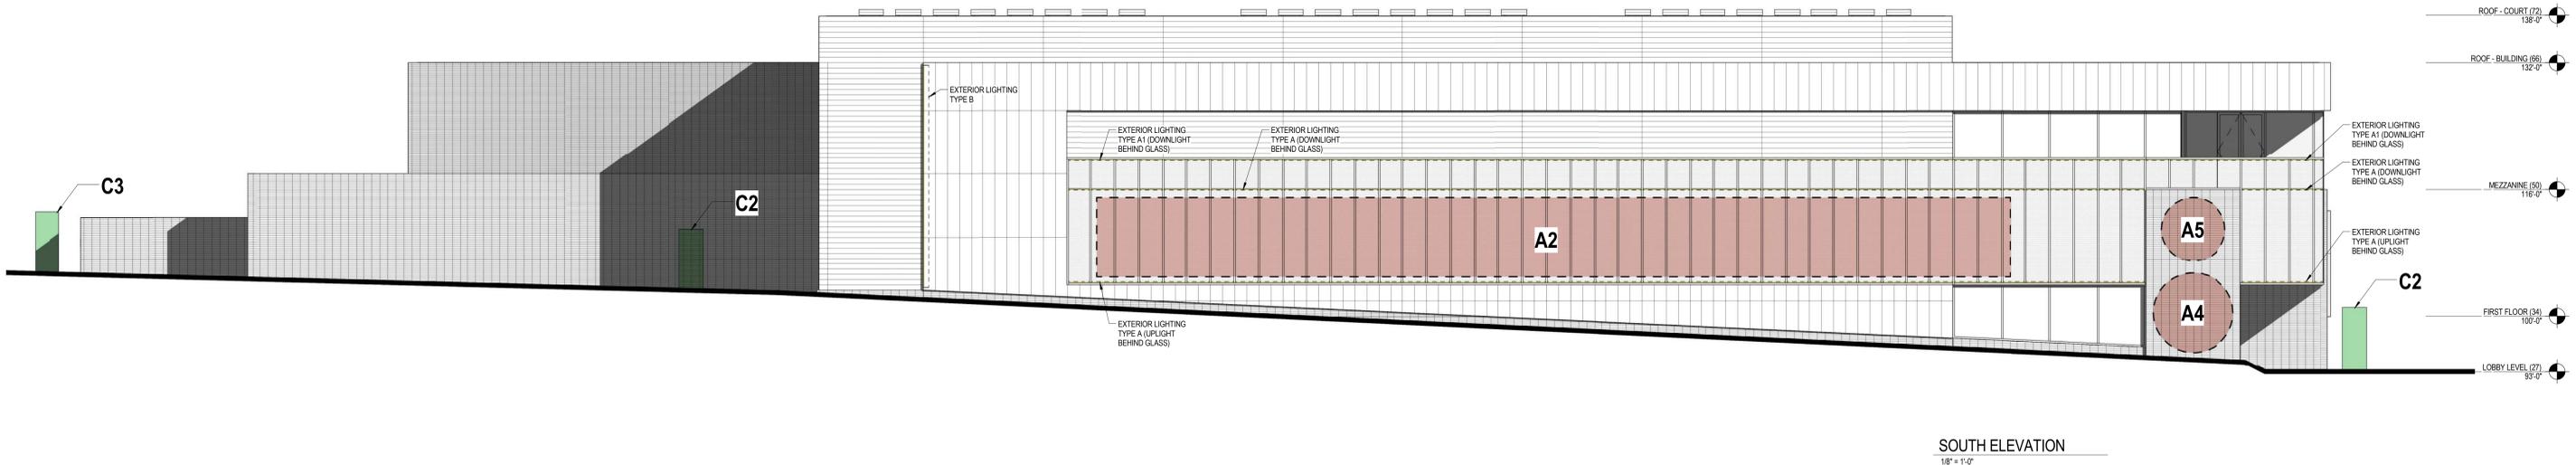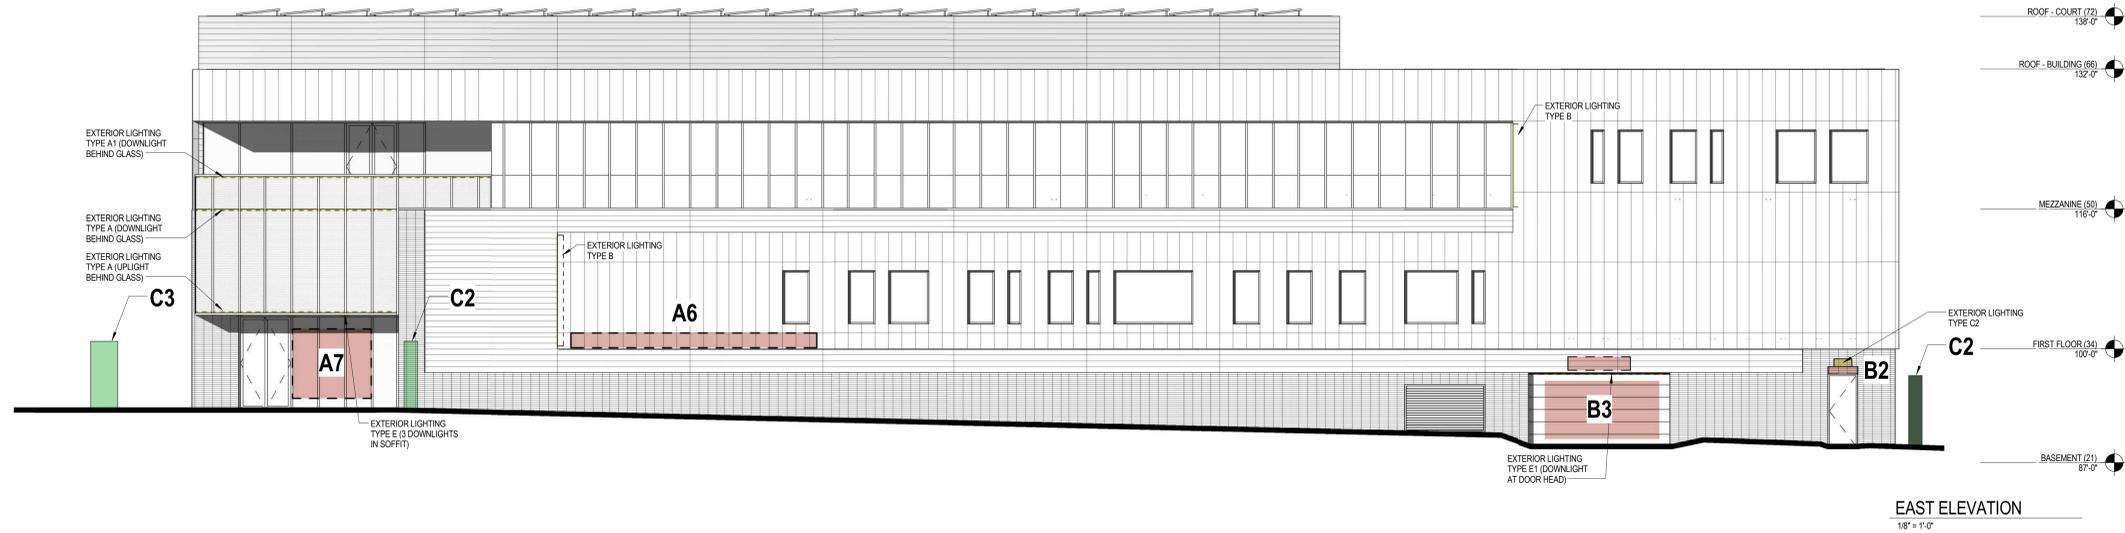

epstein uhen : architects

milwaukee 333 East Chicago Street
Milwaukee, Wisconsin 53202
telephone 414.271.5350

madison 309 West Johnson Street, Suite 202
Madison, Wisconsin 53703
telephone 608.442.5350



ISSUANCE AND REVISIONS

DPD SUBMITTAL


#	DATE	DESCRIPTION

PROJECT INFORMATION


MILWAUKEE BUCKS TRAINING CENTER

1201 North 6th Street
Milwaukee, WI 53203

PROJECT NUMBER: 15224-01
PROJECT MANAGER: PS

 

KEY PLAN

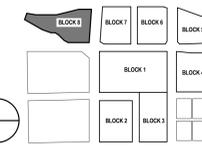

SHEET INFORMATION


DATE: MARCH 17, 2016

SHEET NAME:


SHEET NUMBER:

LIGHTING & SIGNAGE
ELEVATIONS

16

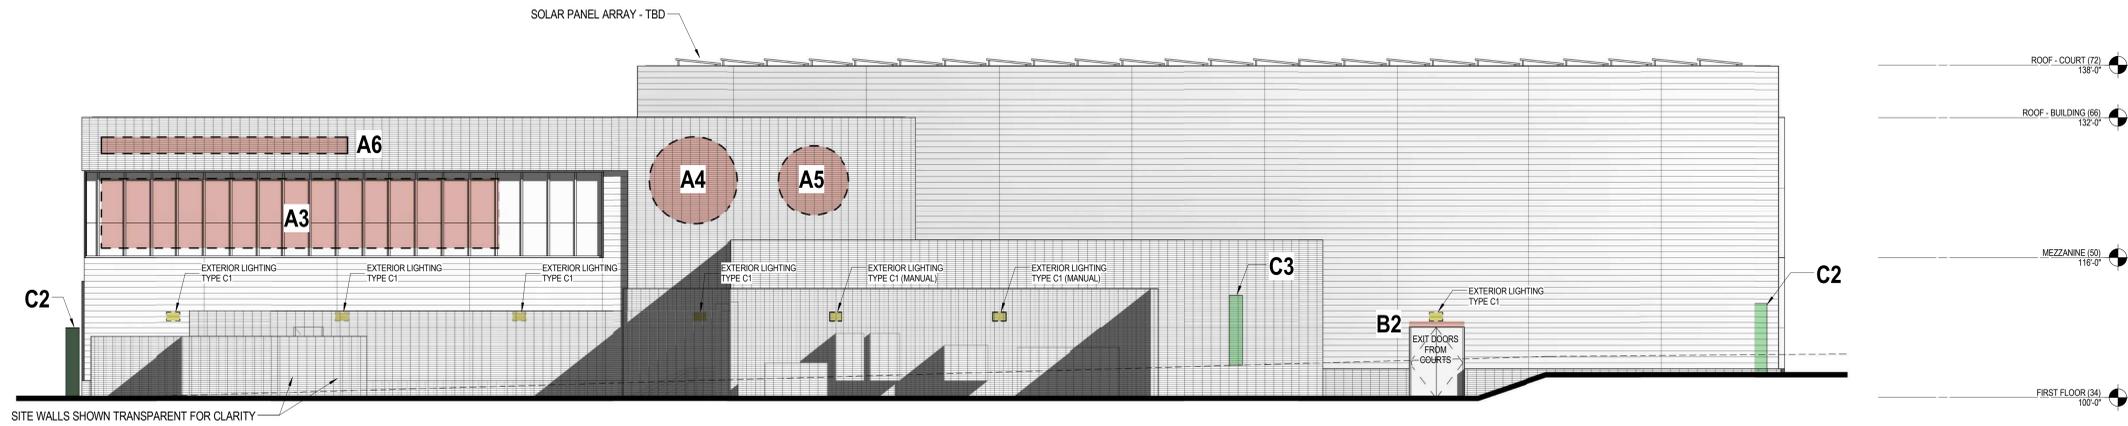

WEST ELEVATION
1/8" = 1'-0"

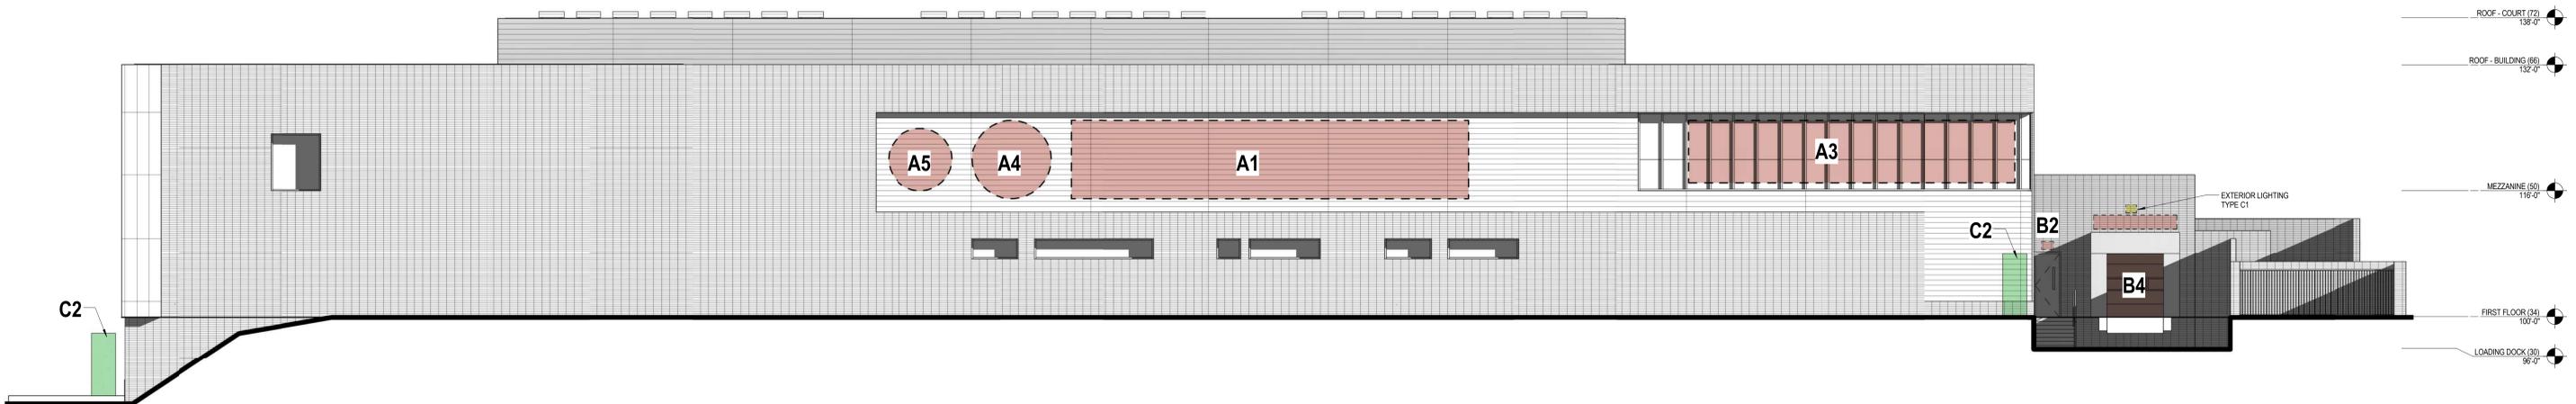

NORTH ELEVATION
1/8" = 1'-0"



eppstein uhen : architects

milwaukee 333 East Chicago Street
Milwaukee, Wisconsin 53202
telephone 414.271.5350

madison 309 West Johnson Street, Suite 202
Madison, Wisconsin 53703
telephone 608.442.5350

POPULOUS
DRAWING PEOPLE TOGETHER

AMERICAN DESIGN
INCORPORATED
Architectural Services

ISSUANCE AND REVISIONS

DPD SUBMITTAL


#	DATE	DESCRIPTION

PROJECT INFORMATION


MILWAUKEE BUCKS TRAINING CENTER

1201 North 6th Street
Milwaukee, WI 53203

PROJECT NUMBER: 15224-01
PROJECT MANAGER: PS

 

KEY PLAN

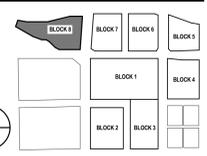

SHEET INFORMATION

DATE: MARCH 17, 2016

SHEET NAME:


SHEET NUMBER:

LIGHTING & SIGNAGE
ELEVATIONS

17



SIGN TYPE A1 - NORTH FACADE
1/2" = 1'-0"

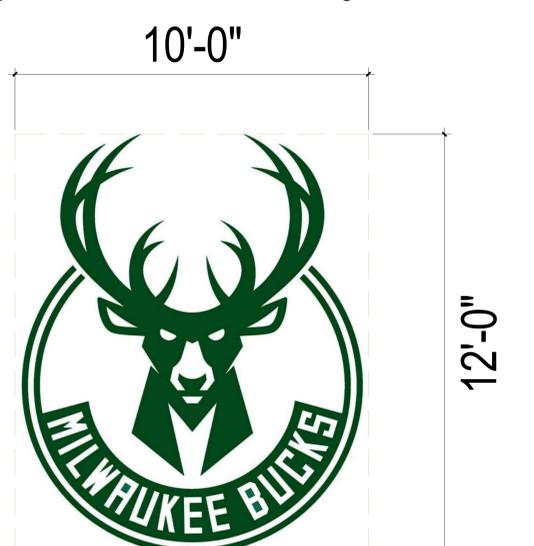


INTERNALLY OR BACK-LIT EXTRUDED SIGN (CLASS A)

SIGN TYPE A4 - MULTIPLE LOCATIONS
1/2" = 1'-0"




SIGN TYPE A2 - SOUTH FACADE
1/4" = 1'-0"

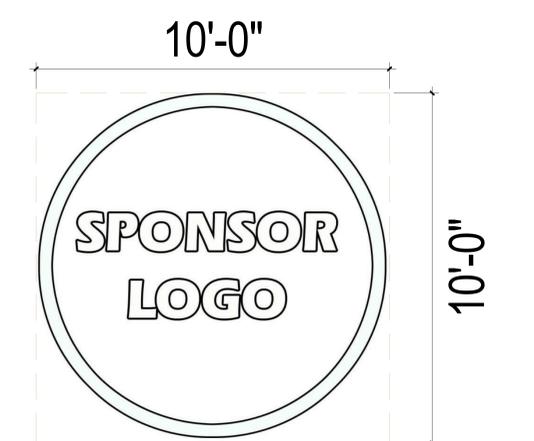

INTERNALLY OR BACK-LIT EXTRUDED SIGN (CLASS A)

SIGN TYPE A5 - MULTIPLE LOCATIONS
1/2" = 1'-0"

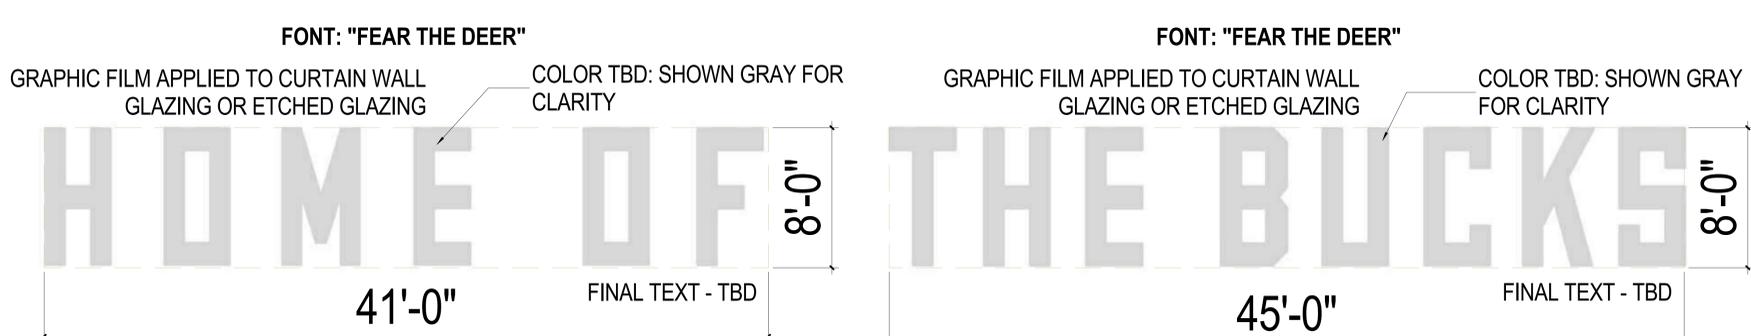


SIGN TYPE A3 - MULTIPLE LOCATIONS
1/4" = 1'-0"

SIGN TYPE G - WEST FACADE
1/4" = 1'-0"



GRAPHIC FILM APPLIED TO CURTAIN WALL GLAZING OR ETCHED GLAZING

SIGN TYPE A7 - ENTRANCE SIGN
1/2" = 1'-0"

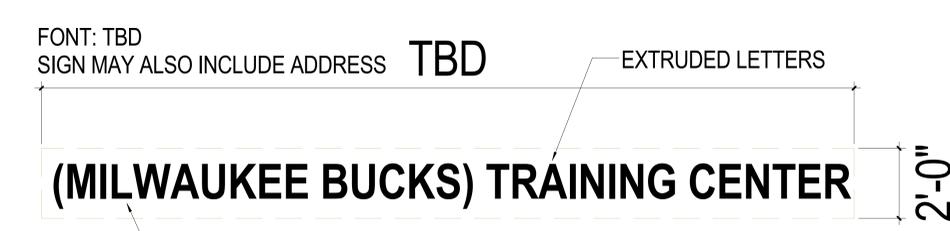

SIGN TYPE A6 - MULTIPLE LOCATIONS
1/2" = 1'-0"