



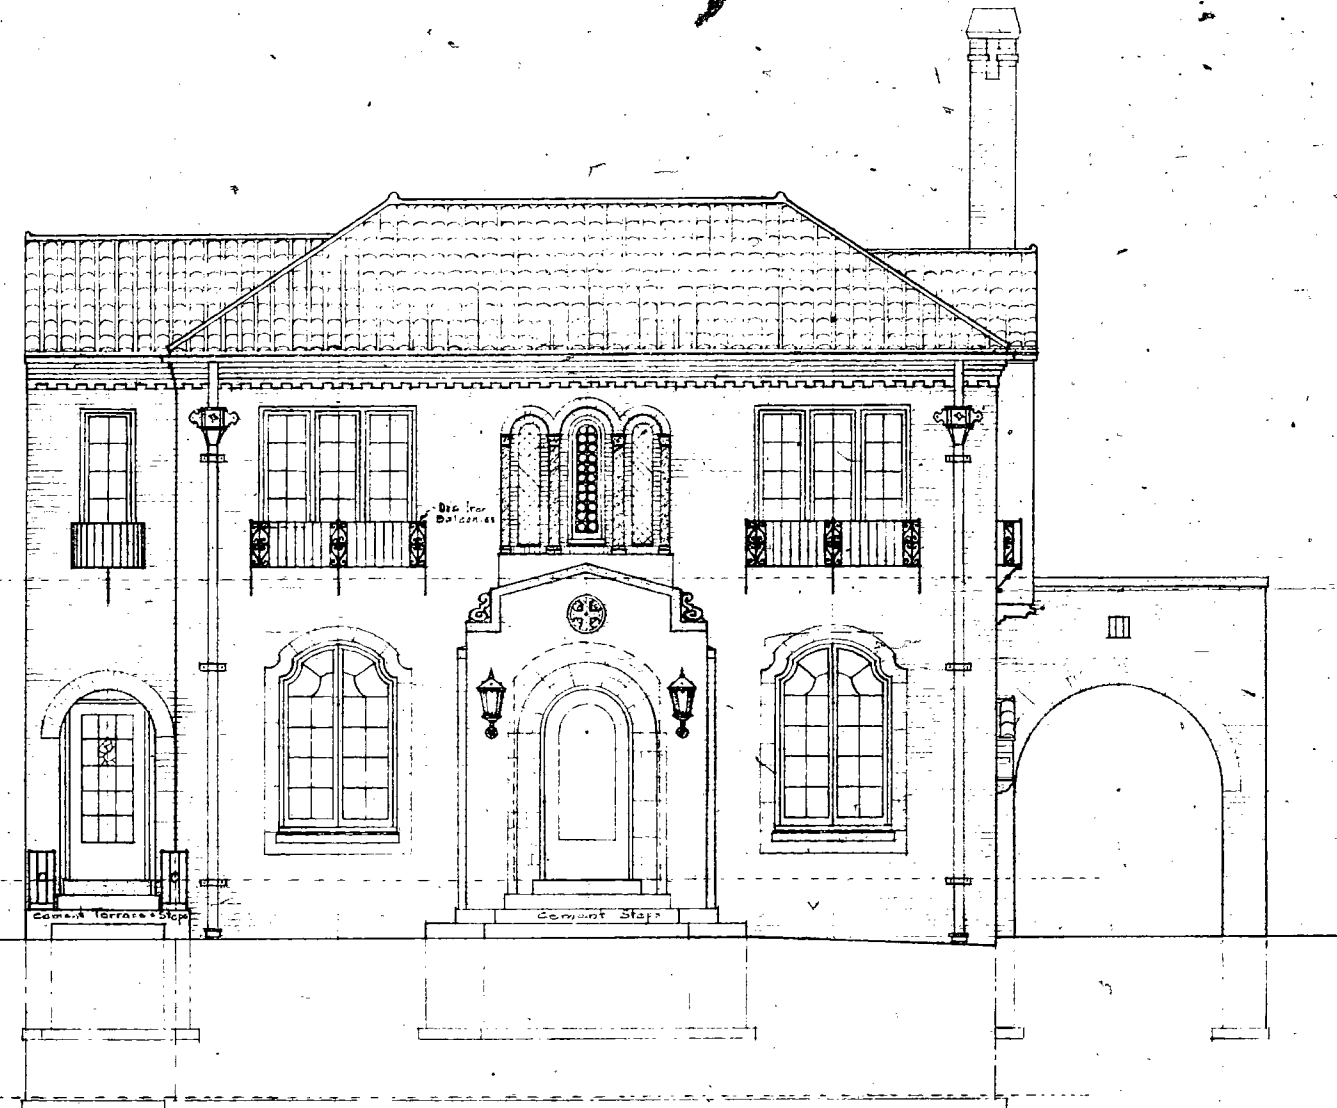


• EAST ELEVATION •
Scale 1/4" = 1'-0"




• WEST ELEVATION •
Scale 1/4" = 1'-0"

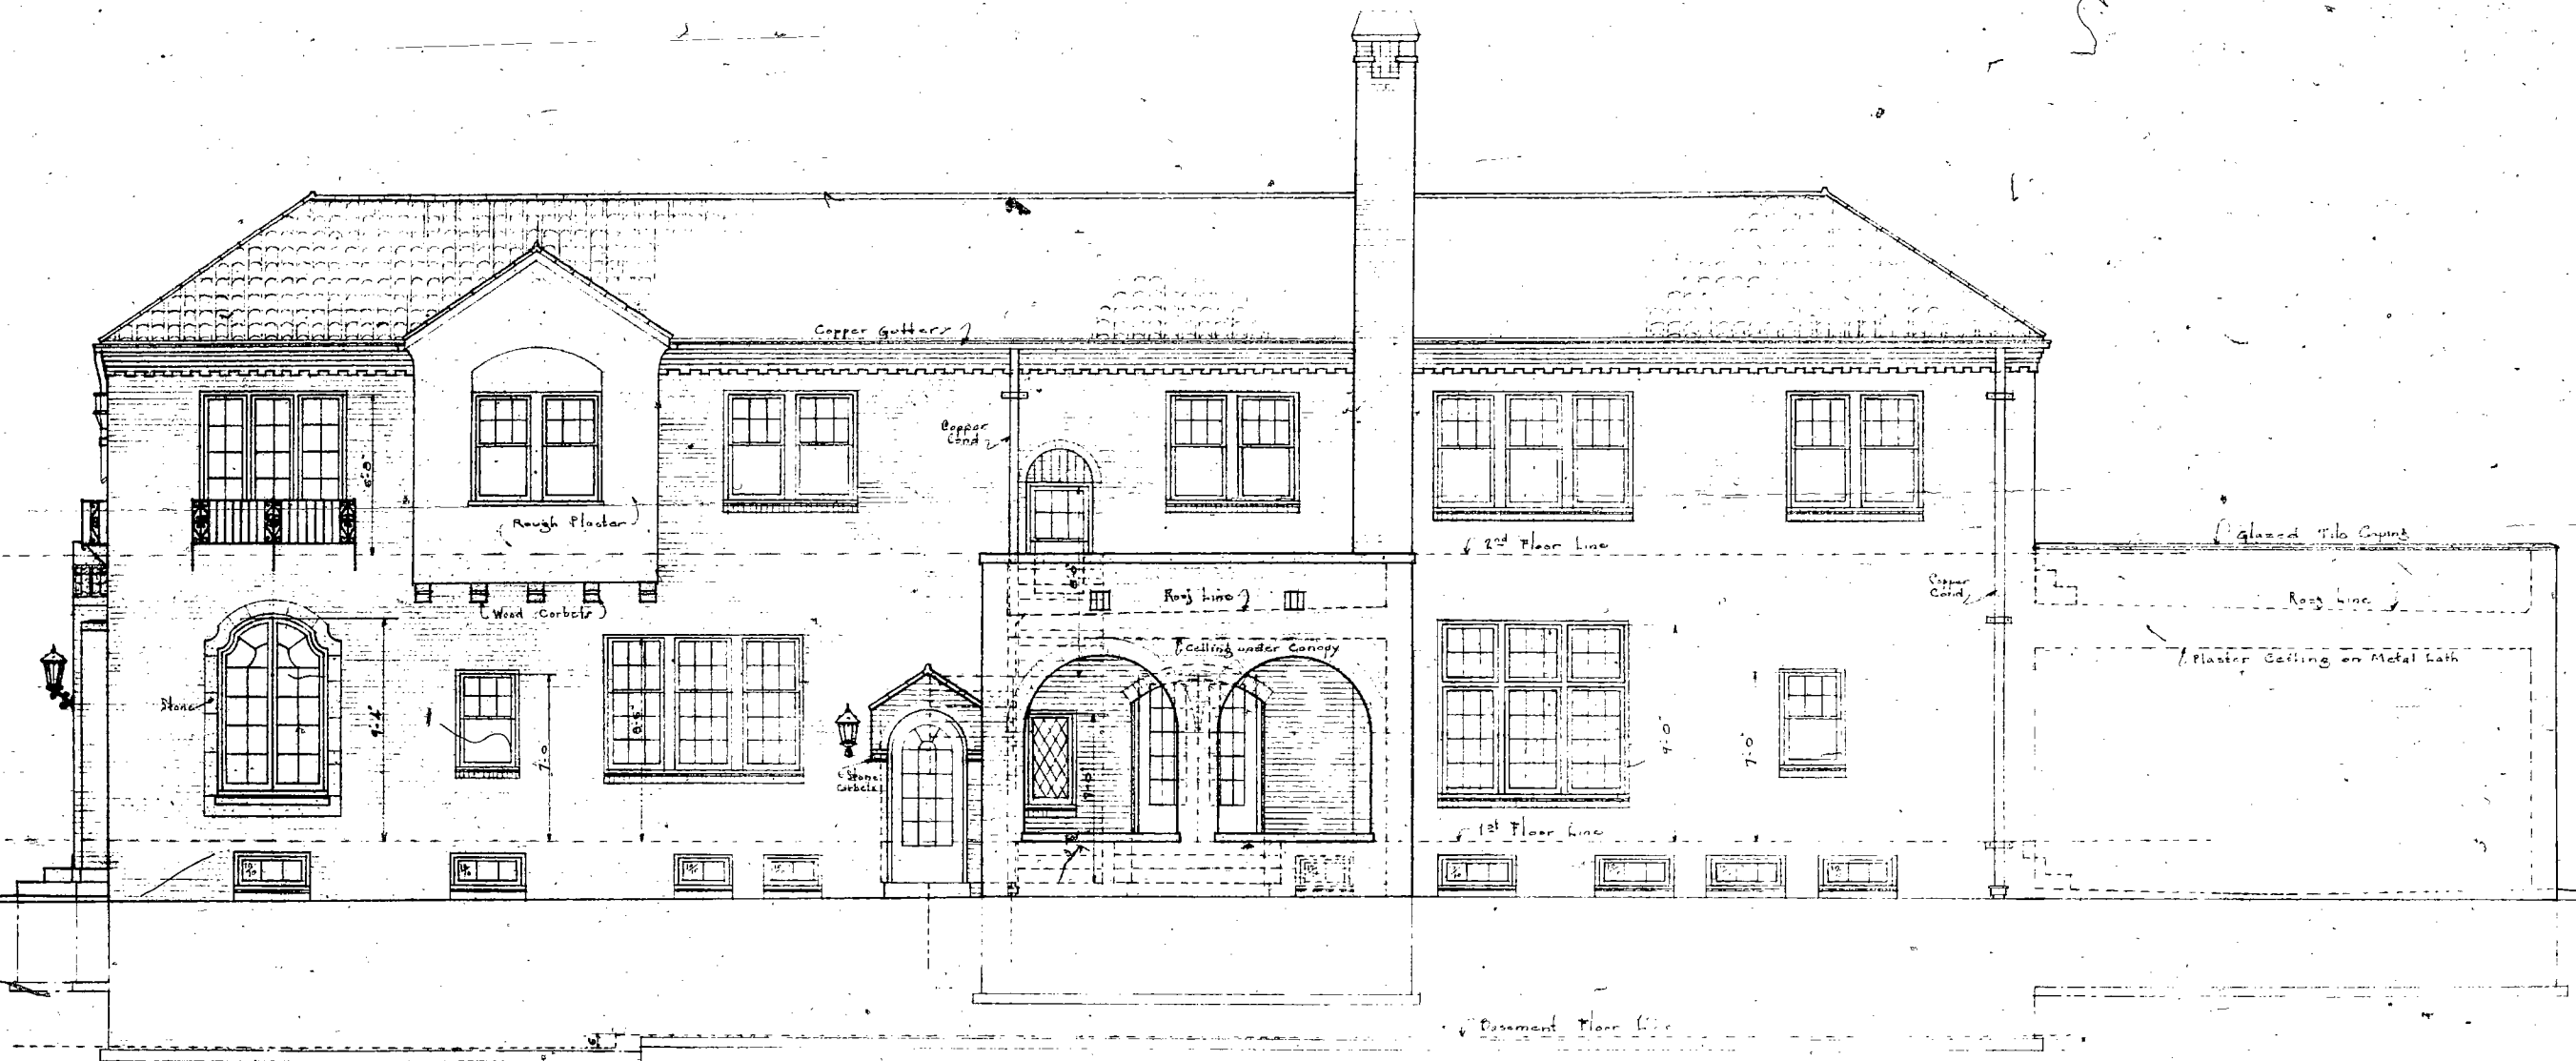


SOUTH ELEVATION
Scale 1/4" = 1'-0"

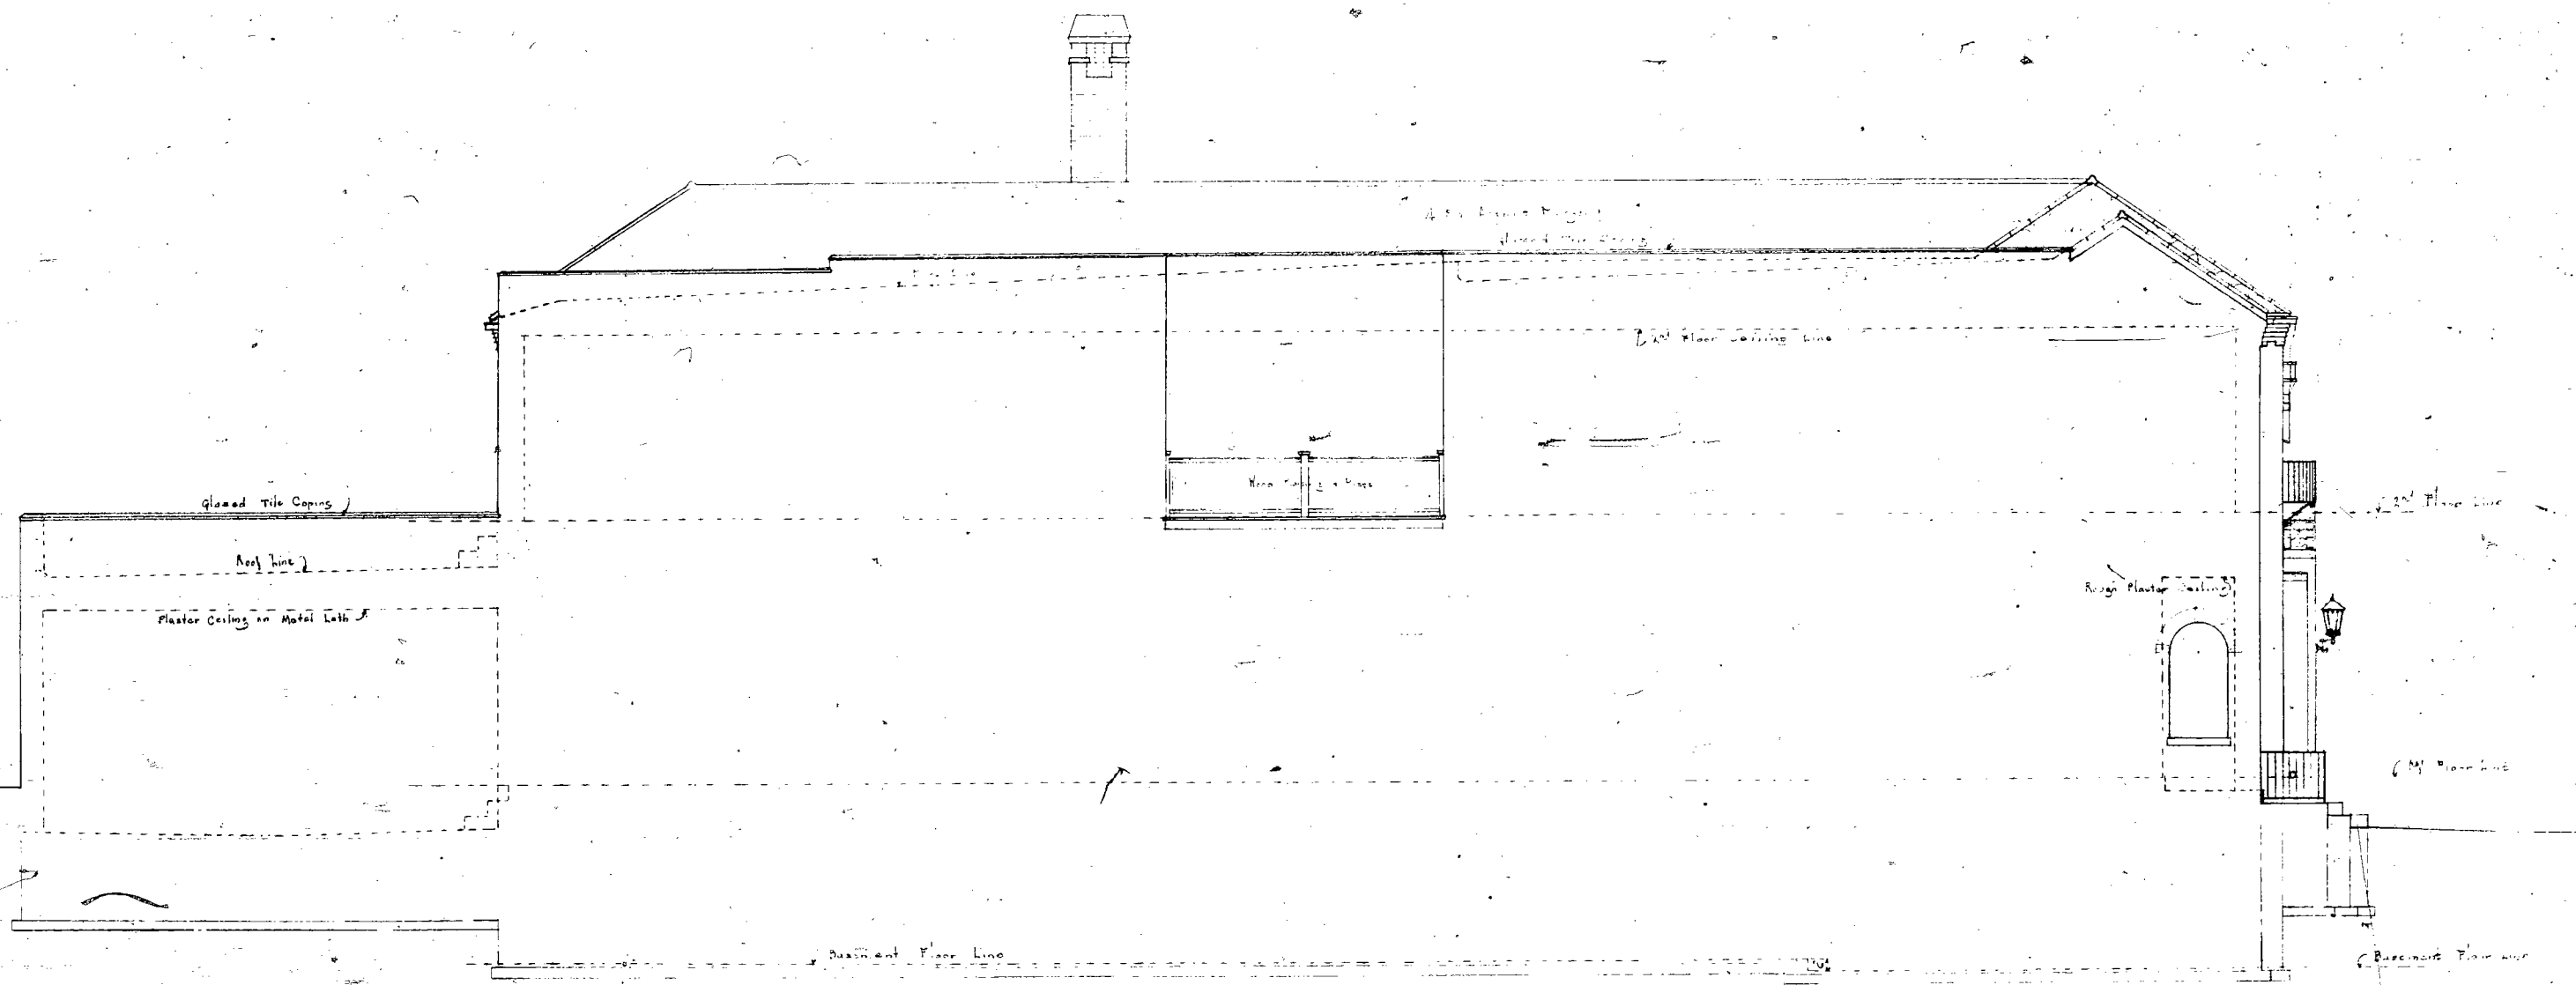


NORTH ELEVATION -
Scale 1/4" = 1'-0"

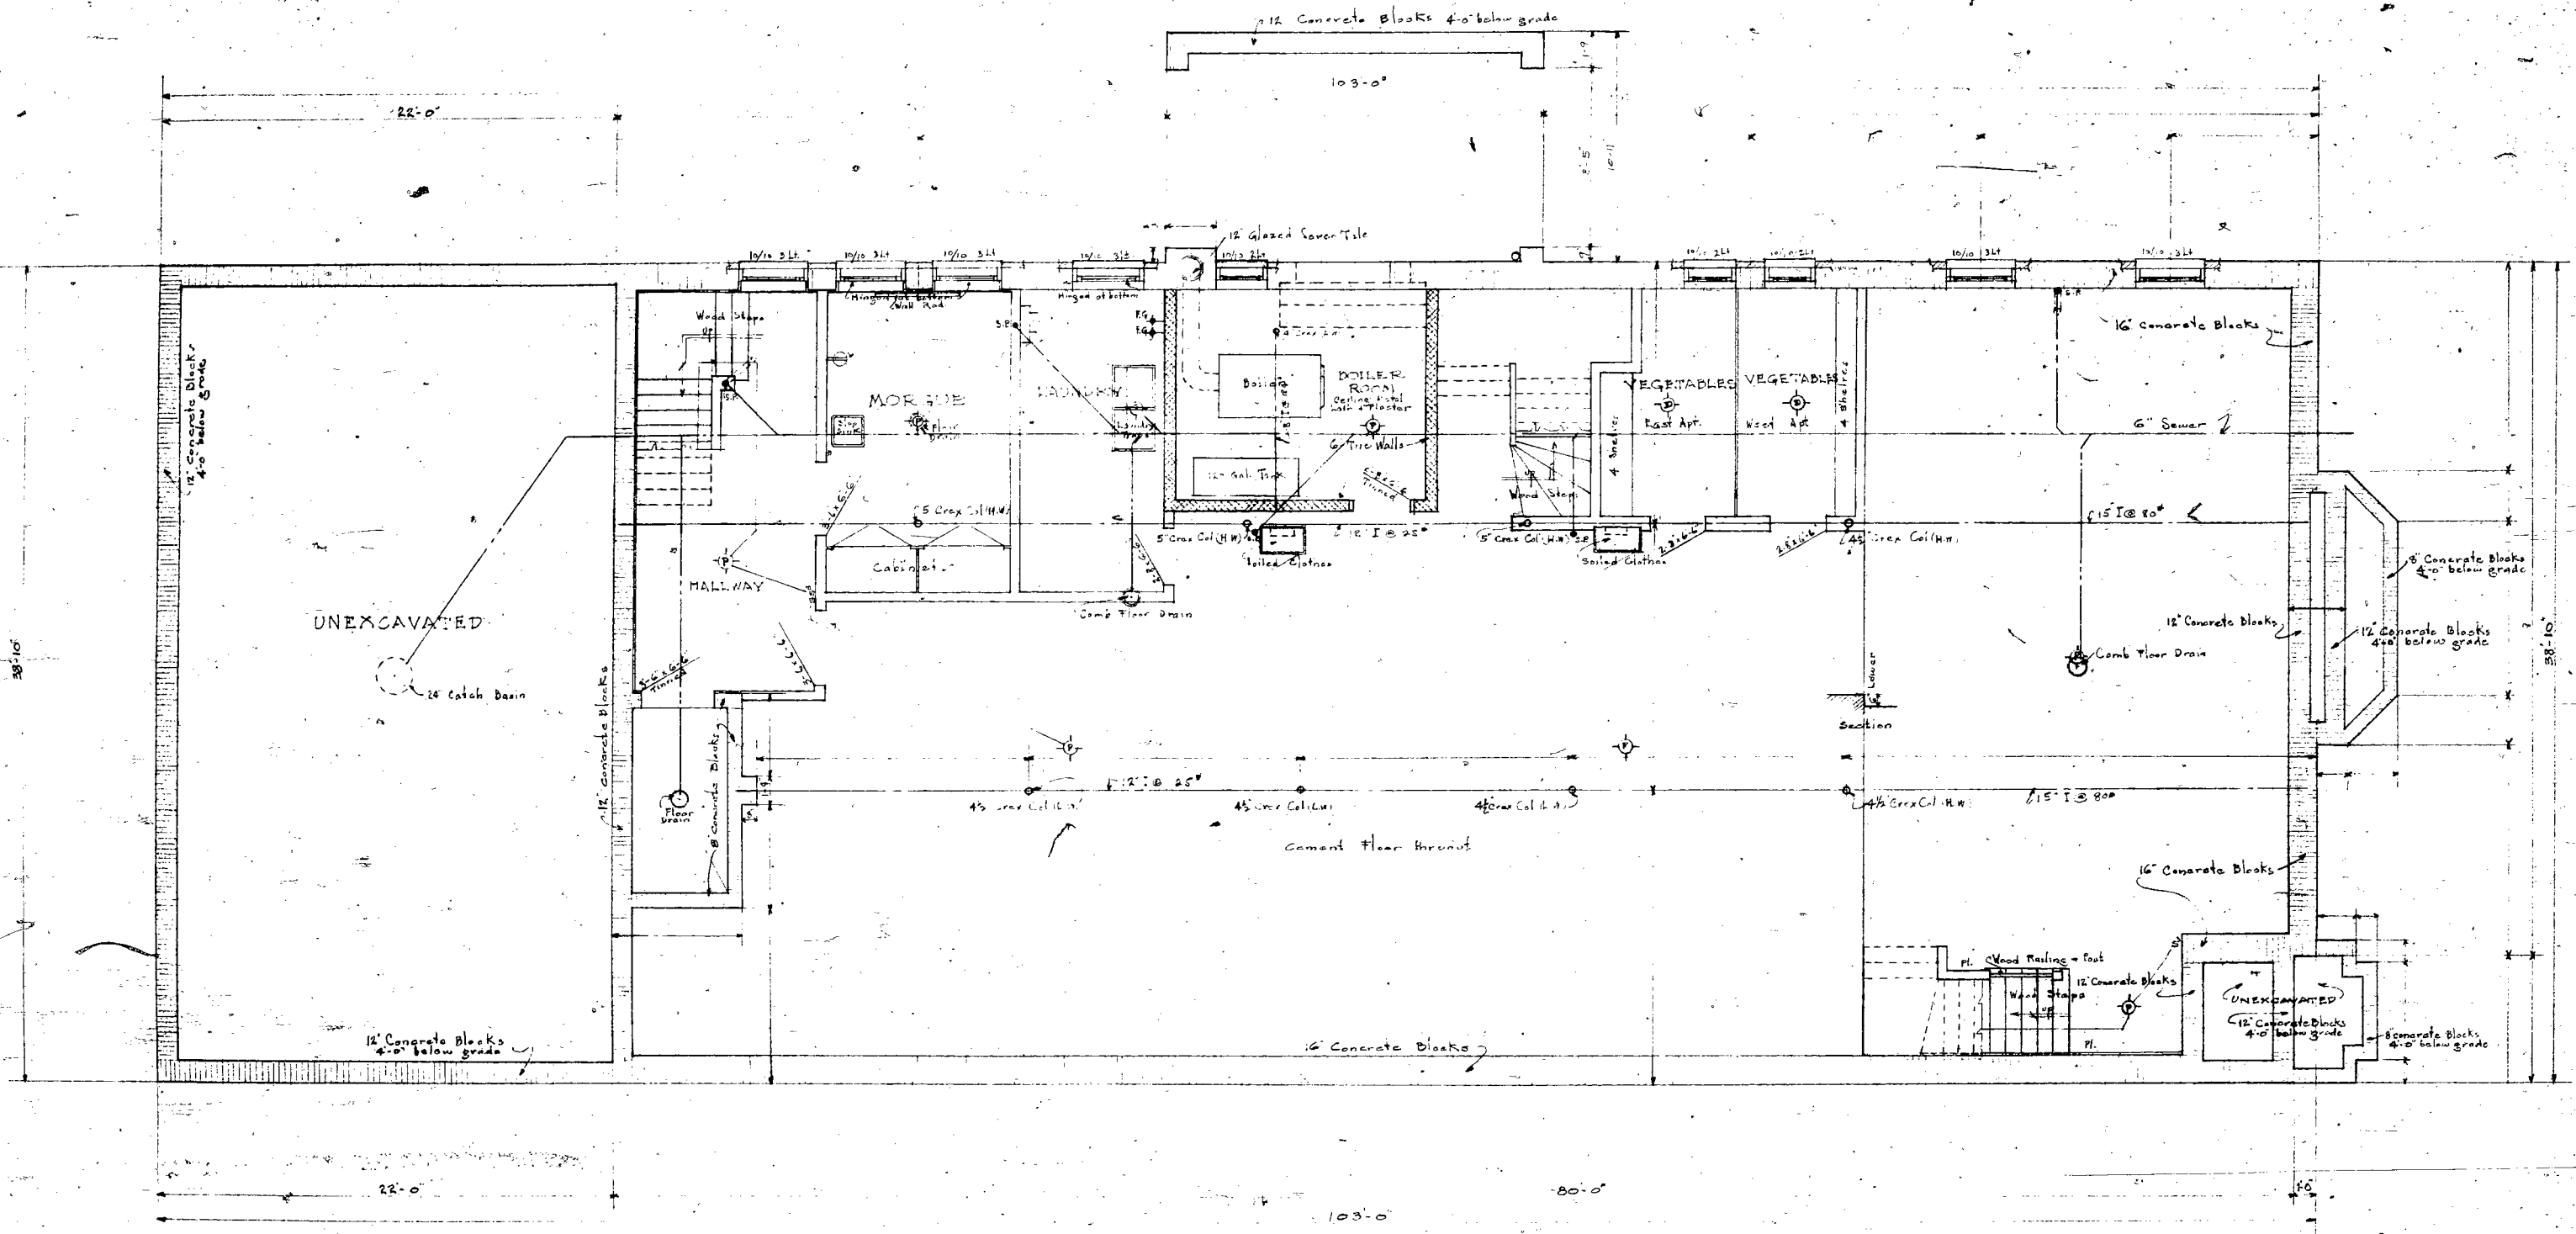


BASEMENT FLOOR PLAN -

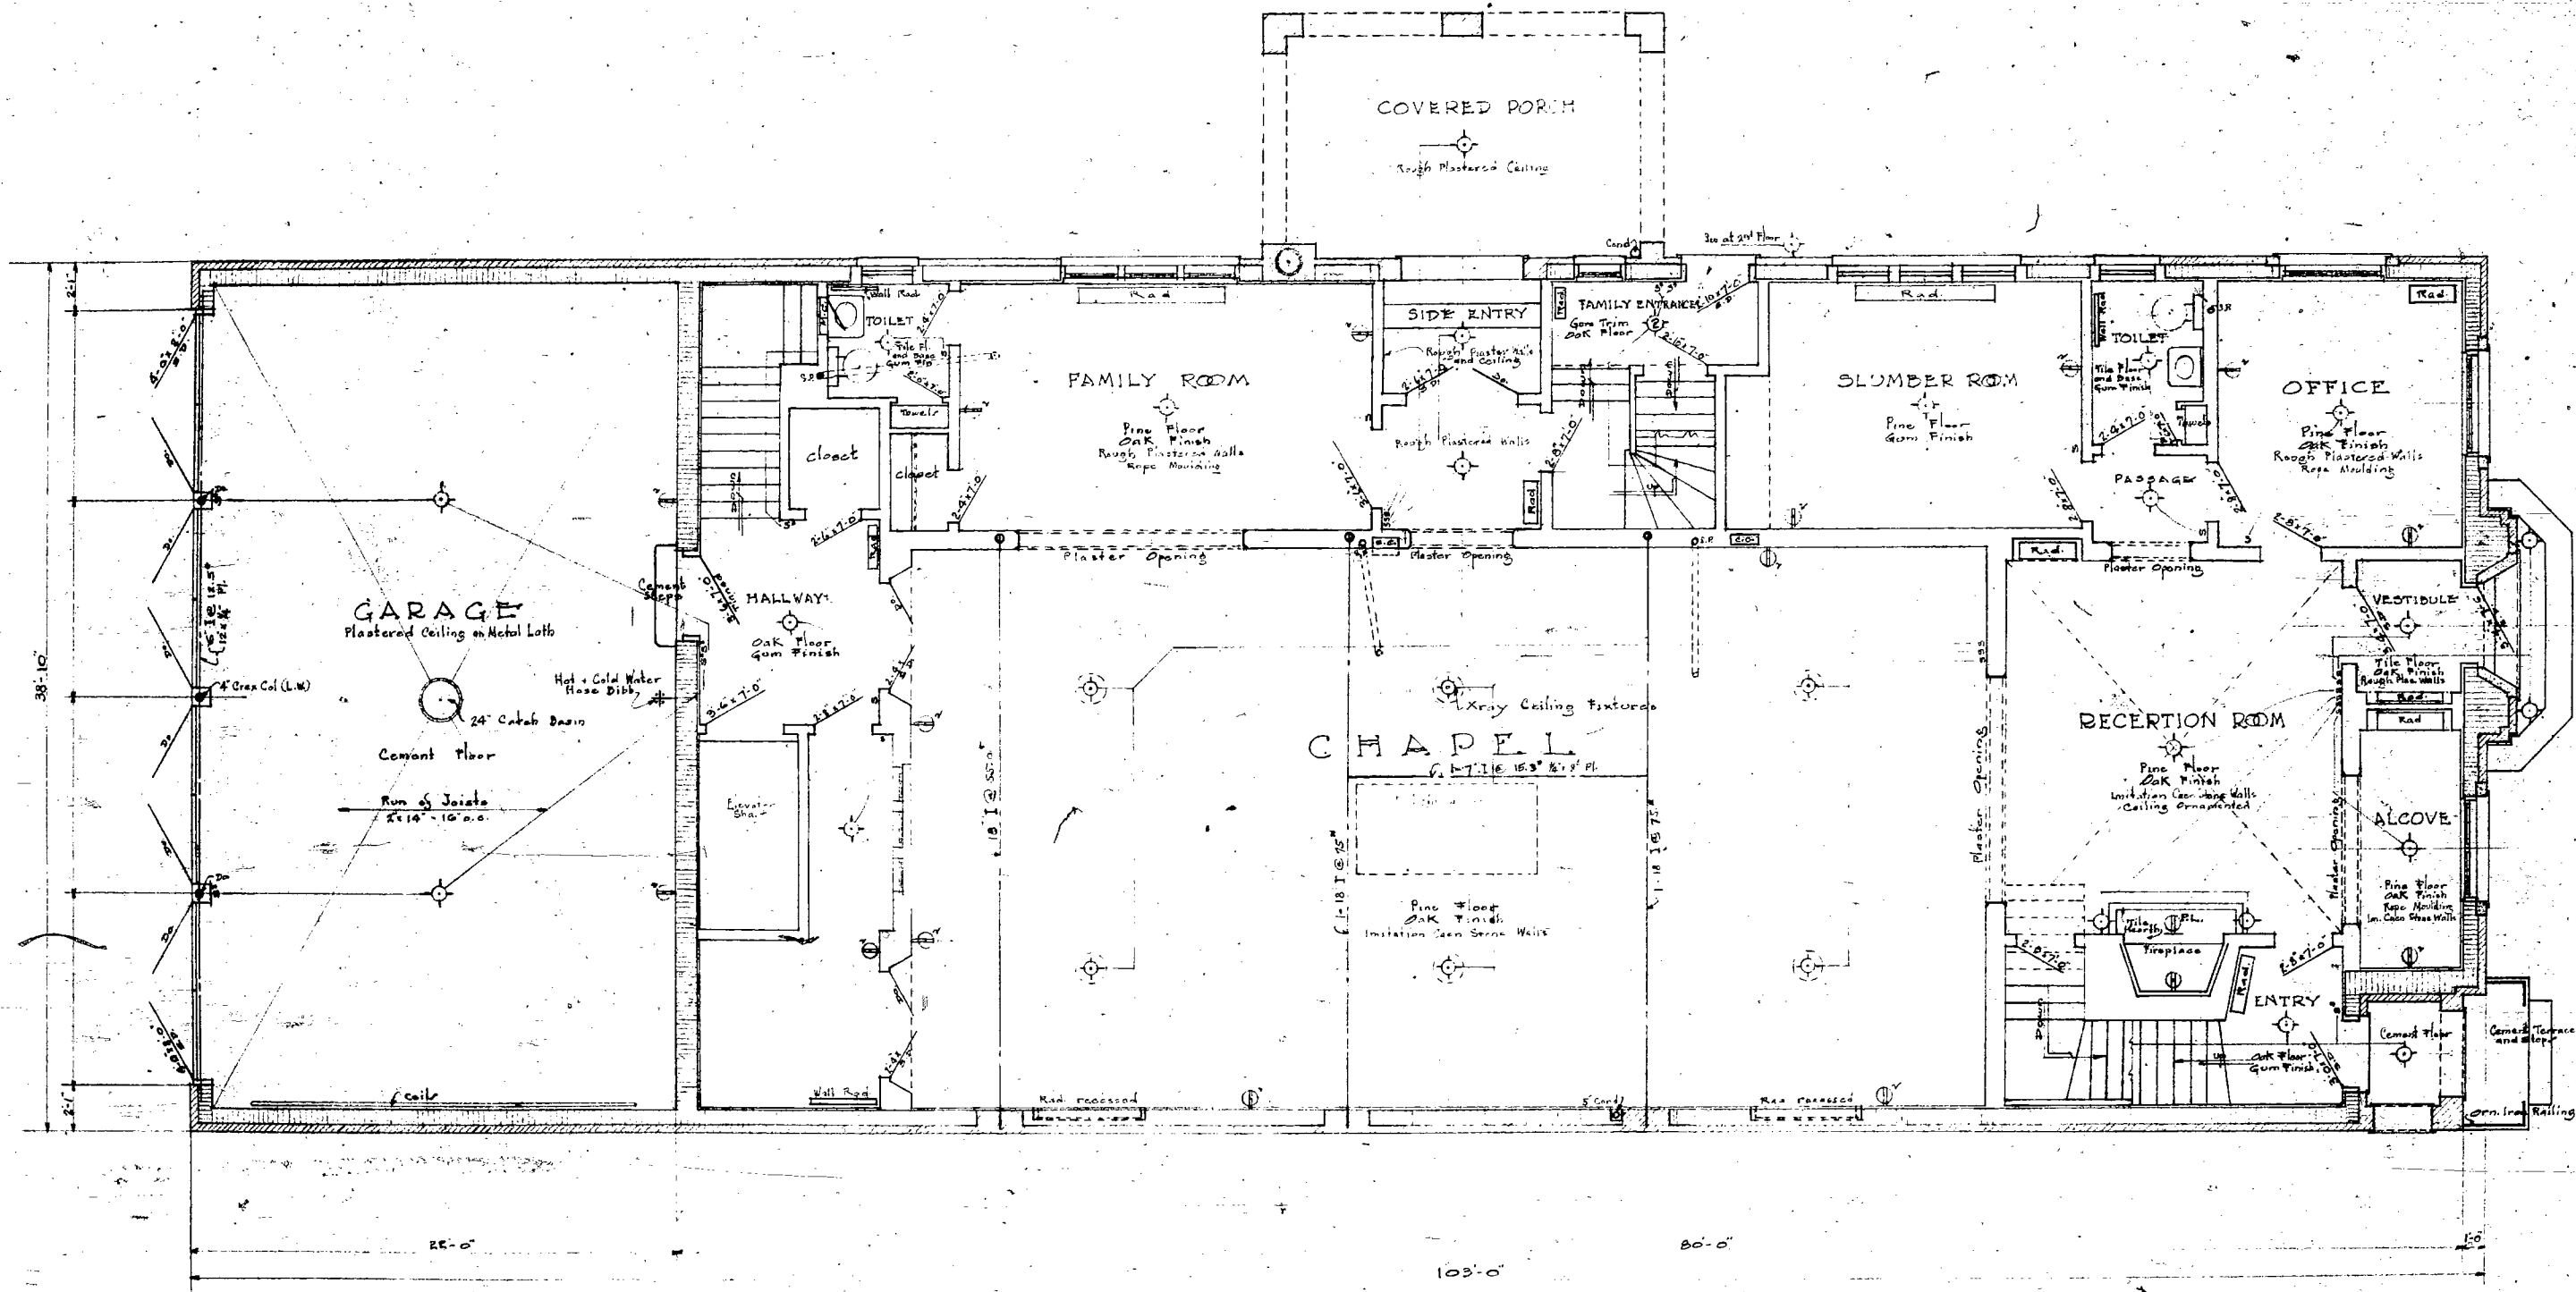


FIRST FLOOR PLAN
Scale 1/4" = 1'-0"

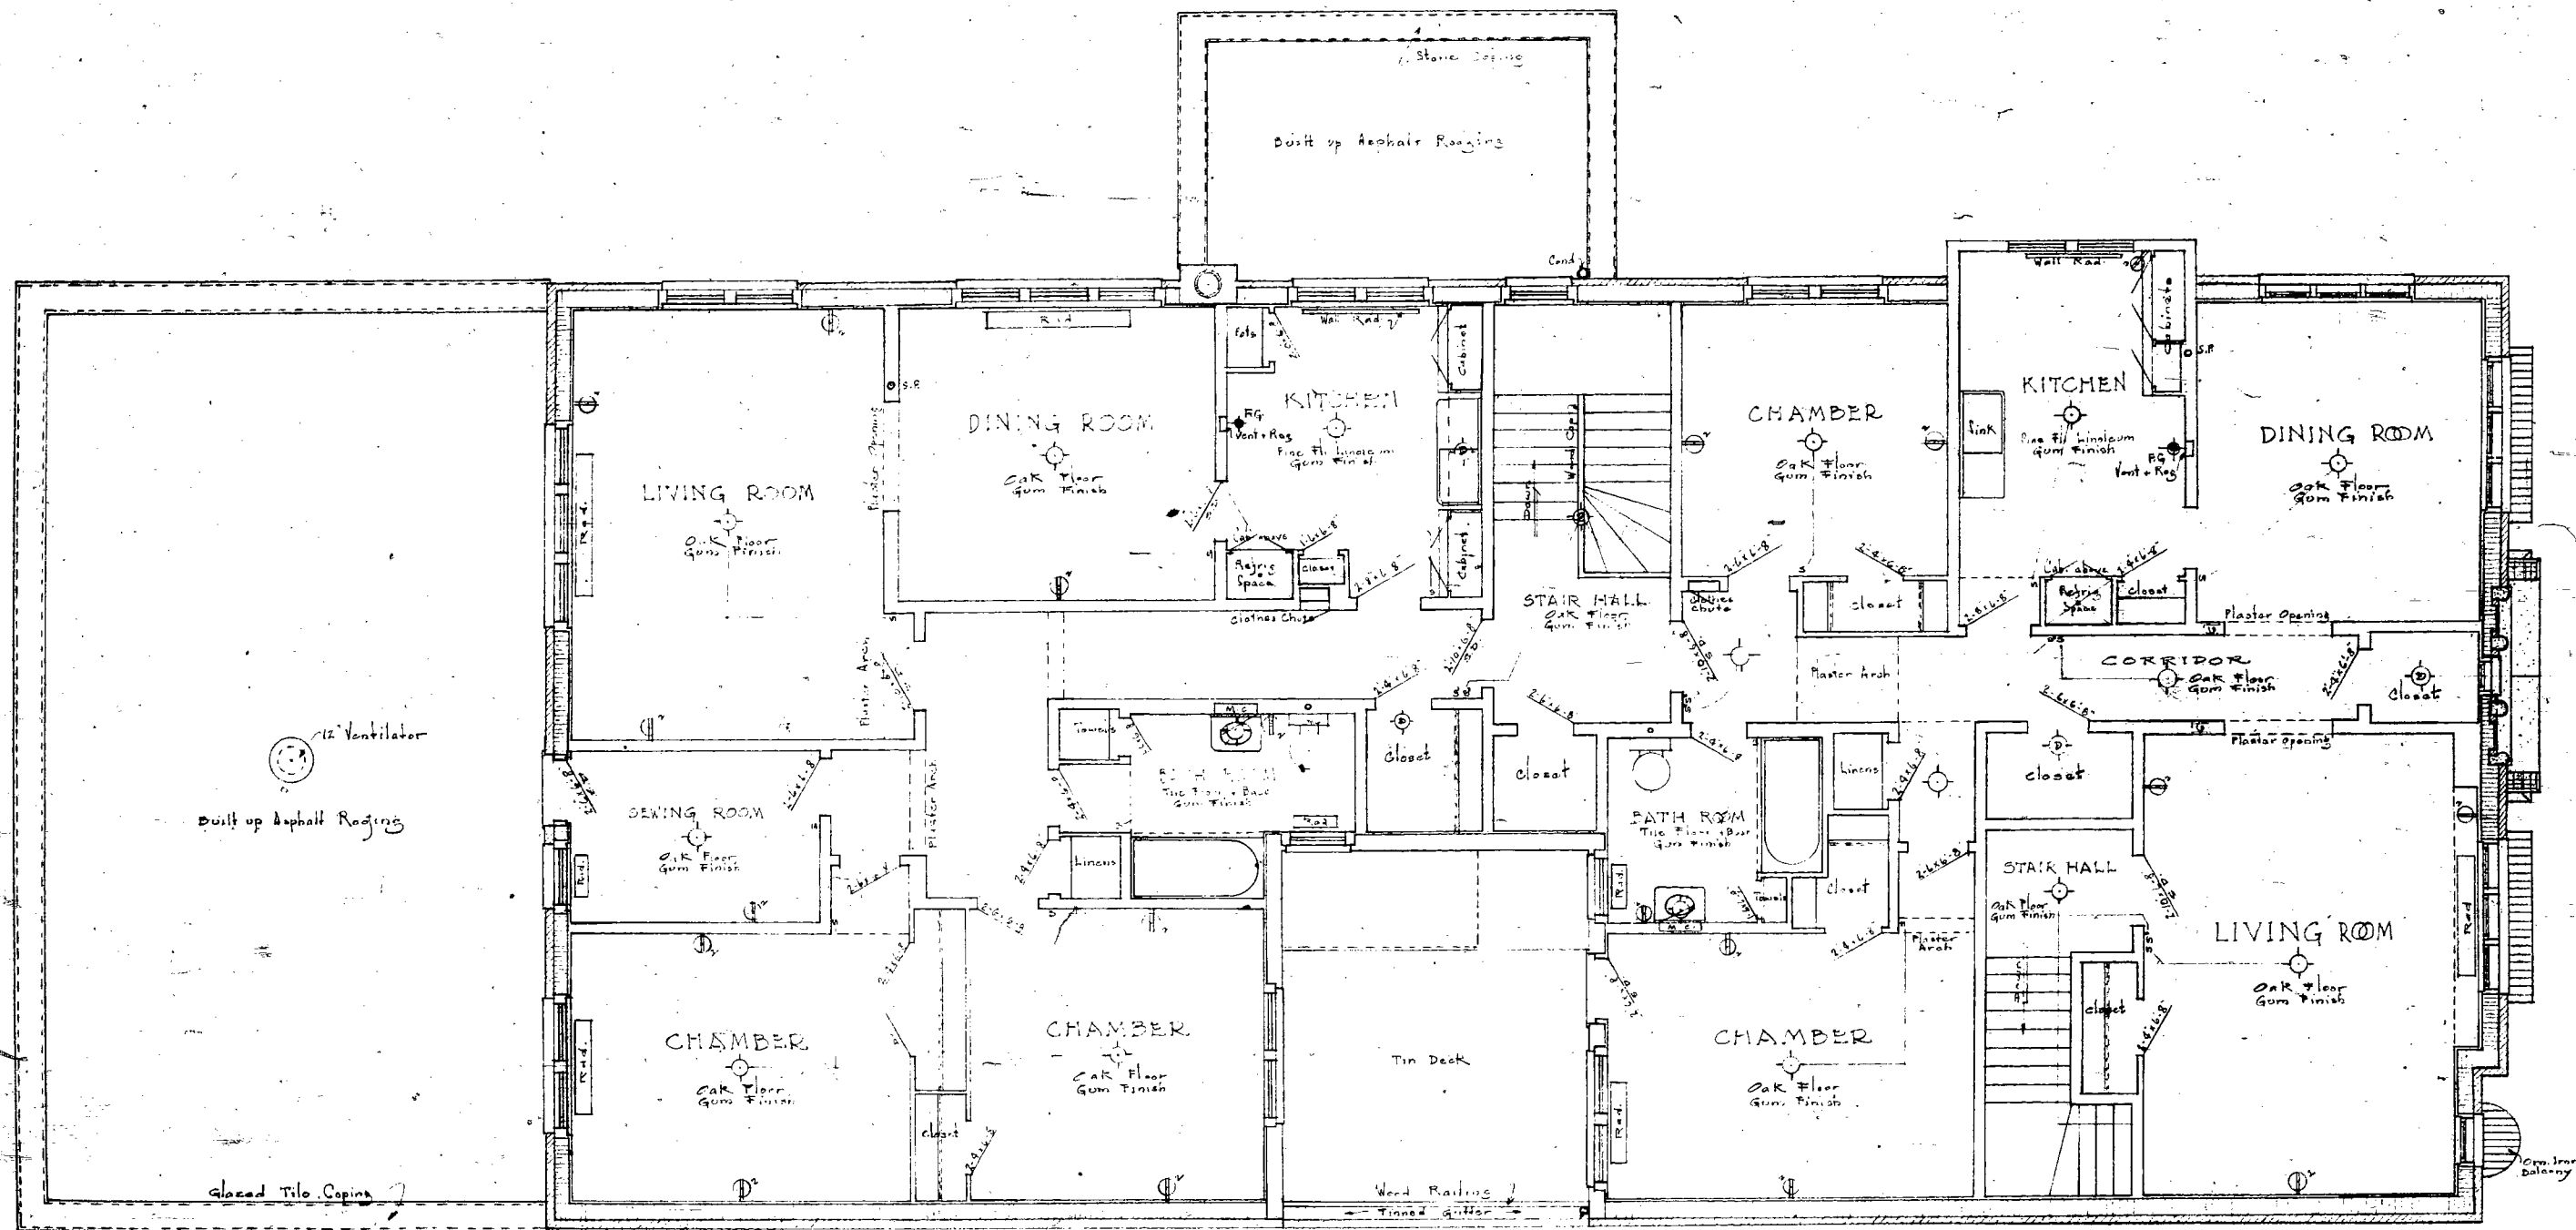


SECOND FLOOR PLAN
Scale 1/4" = 1'-0"

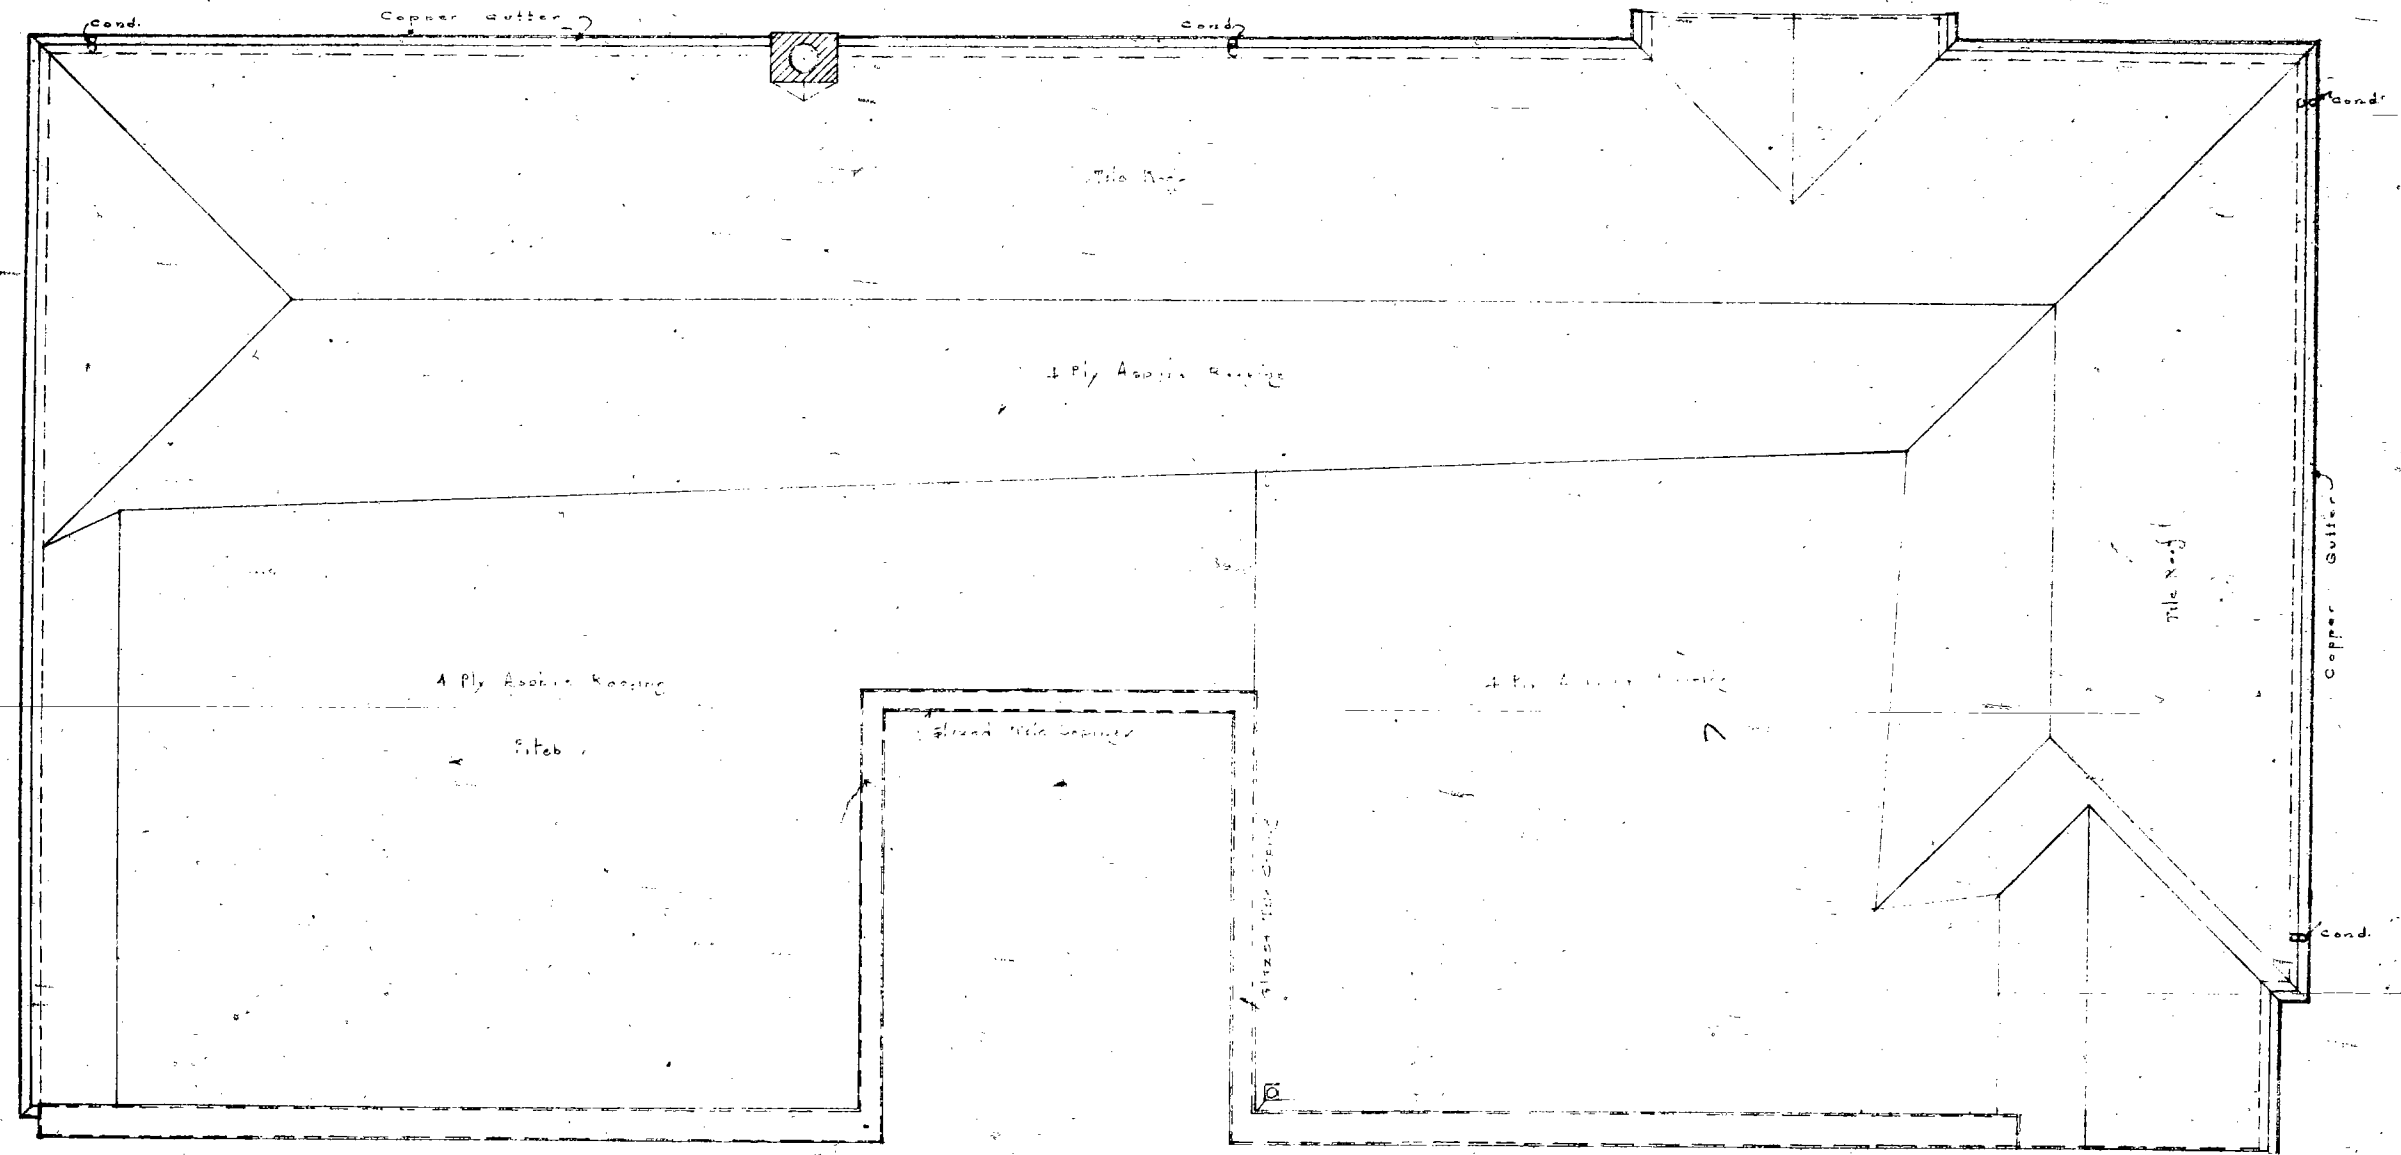

• ROOF PLAN •

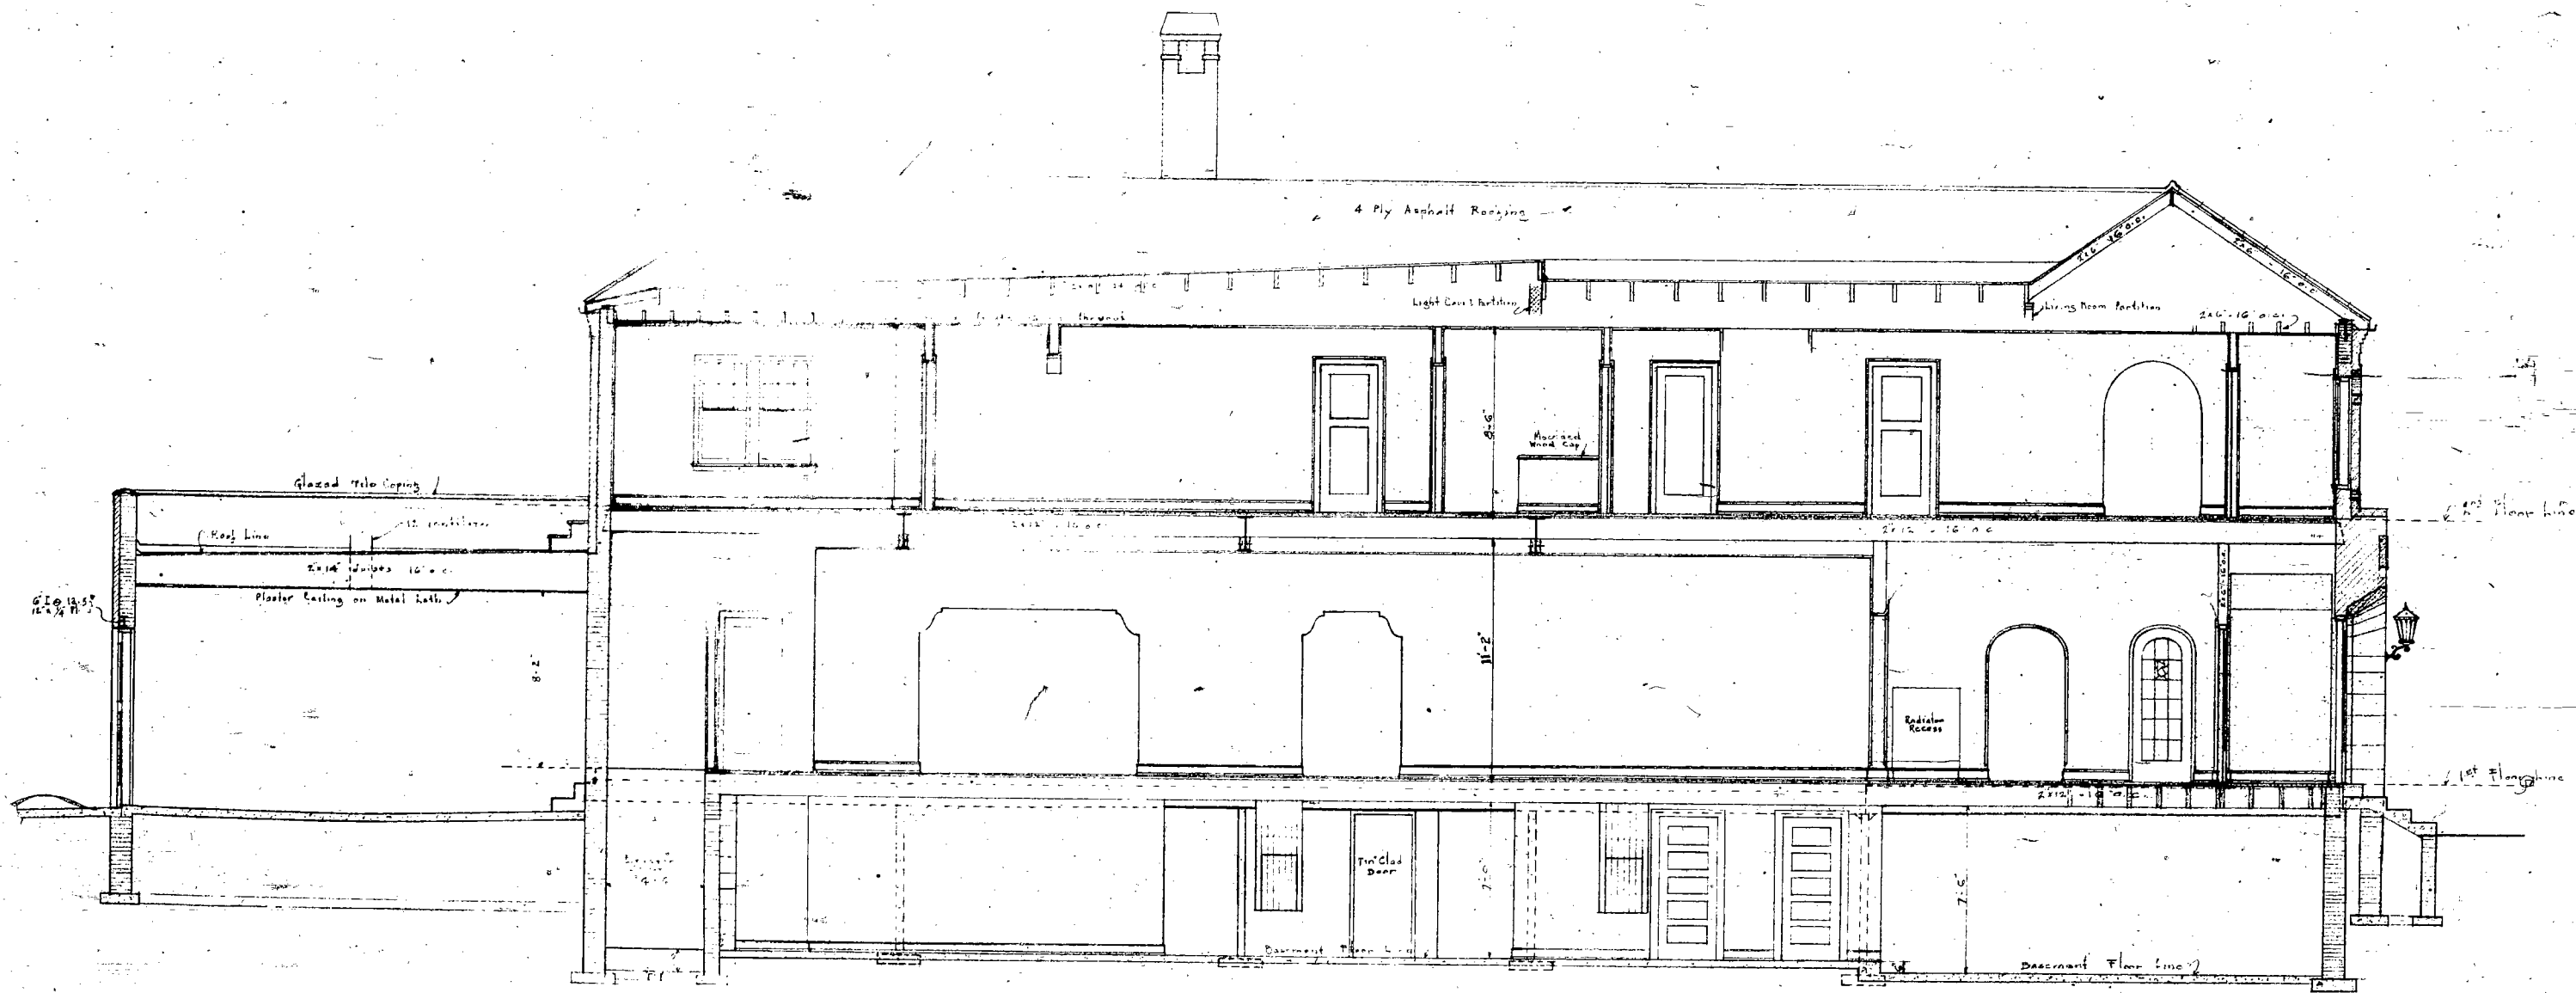

LONGITUDINAL SECTION
 Scale 1/4" = 1'-0"

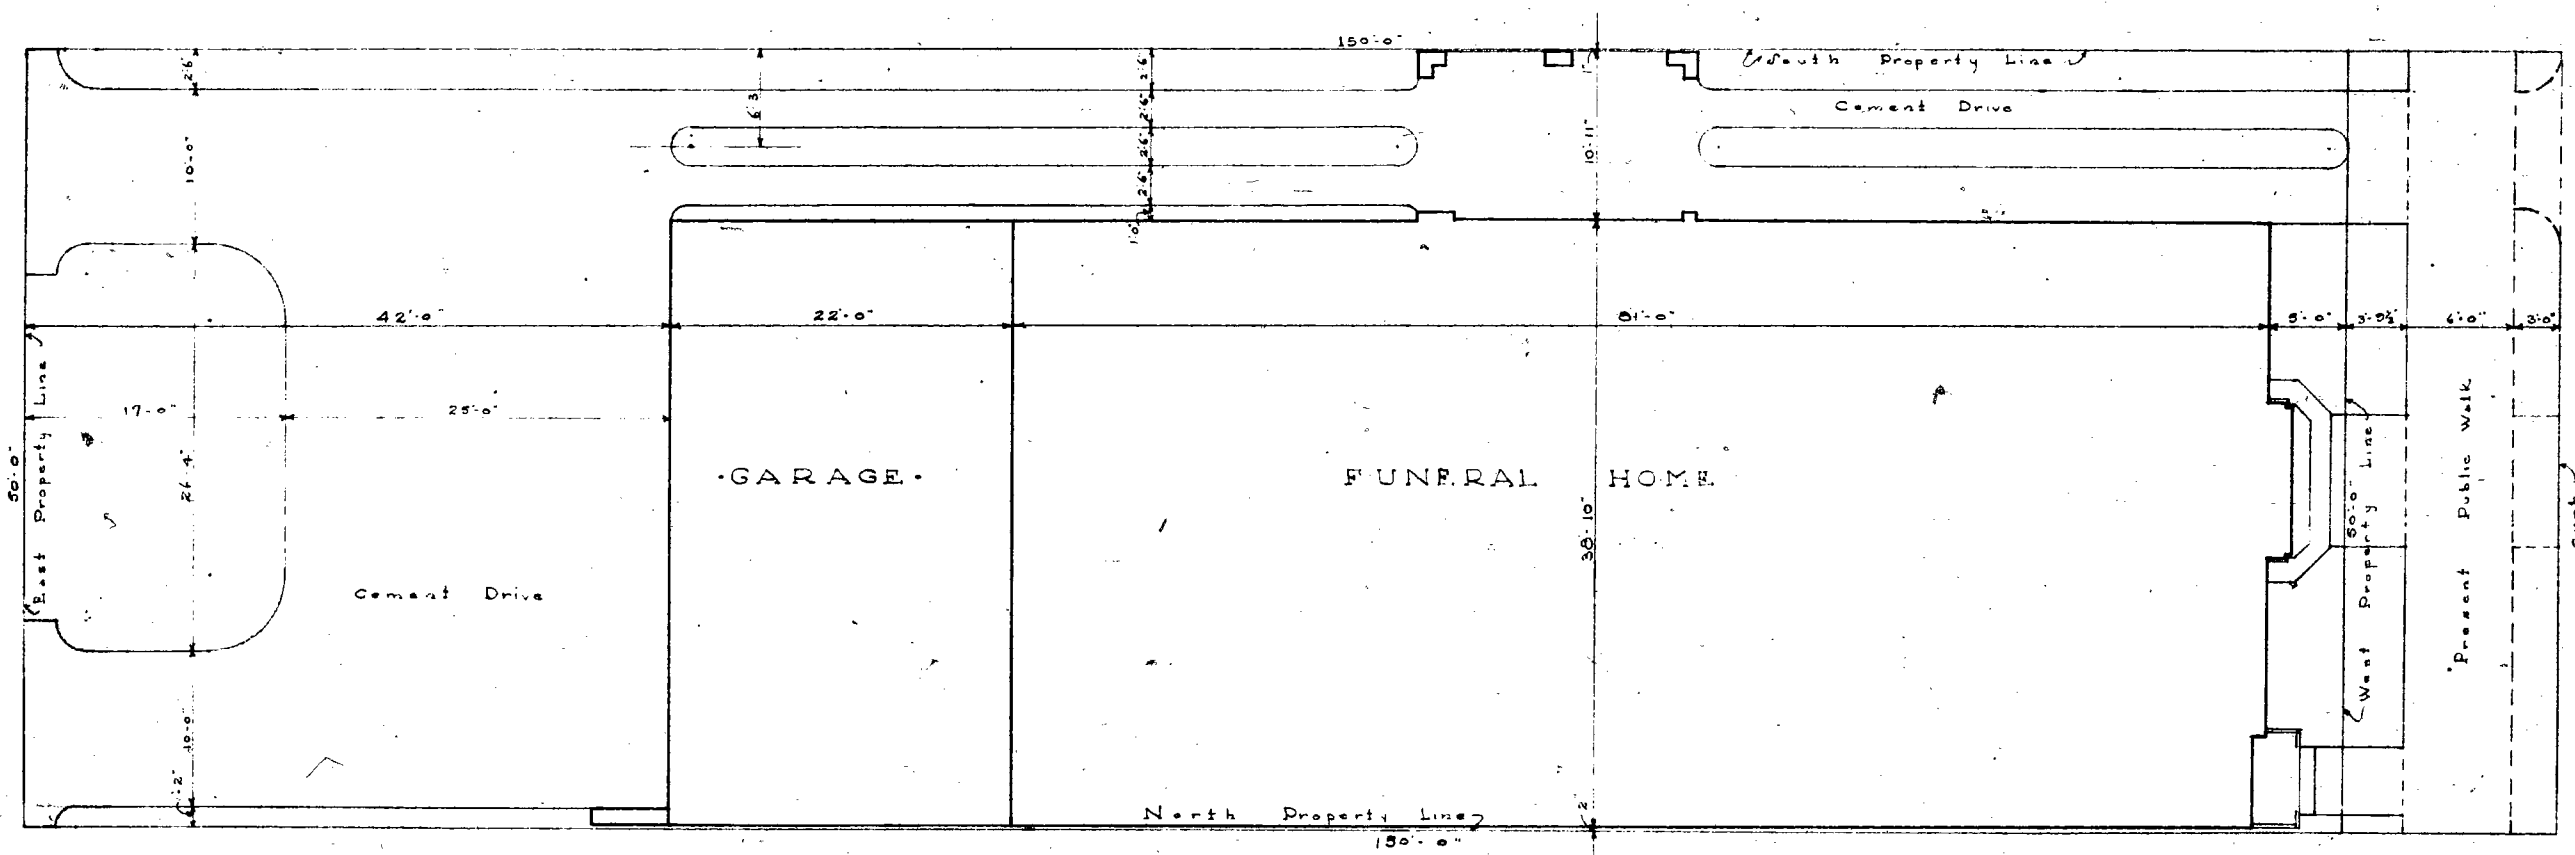

SITUATION PLAN
 Scale 1/8" = 1'-0"