



Certificate of Appropriateness

LIVING WITH HISTORY

Milwaukee Historic Preservation Commission/809 N. Broadway/PO Box 324/Milwaukee, WI 53201-0324/414-286-5712

Property 2050 N. PALMER ST.
Description of work Install new steel panel overhead garage door (designed to look like a swinging or sliding door)
Date issued 2/10/2009 PTS ID 56371 COA, new garage door

In accordance with the provisions of Section 308-81(9) of the Milwaukee Code of Ordinances, the Milwaukee Historic Preservation Commission has issued a certificate of appropriateness for the work listed above. The work was found to be consistent with preservation guidelines. The following conditions apply to this certificate of appropriateness:

All work will be done according to attached drawings. Door will be painted to complement the building.


All work must be done in a craftsman-like manner, and must be completed within one year of the date this certificate was issued. Staff must approve any changes or additions to this certificate before work begins. Work that is not completed in accordance with this certificate may be subject to correction orders or citations. If you require technical assistance, please contact Paul Jakobovich of the Historic Preservation staff as follows: Phone: (414) 286-5712 Fax: (414) 286-0232 E-mail: pjakub@milwaukee.gov.

If permits are required, you are responsible for obtaining them from the Milwaukee Development Center. If you have questions about permit requirements, please consult the Development Center's web site, www.mkedcd.org/build, or call (414) 286-8710 or 8711.

Paul Jakobovich
City of Milwaukee Historic Preservation Staff

Copies to: Development Center, Ald. Milele Coggs, Inspector Jim Friedrichs (286-5982)

MODEL GD2LP

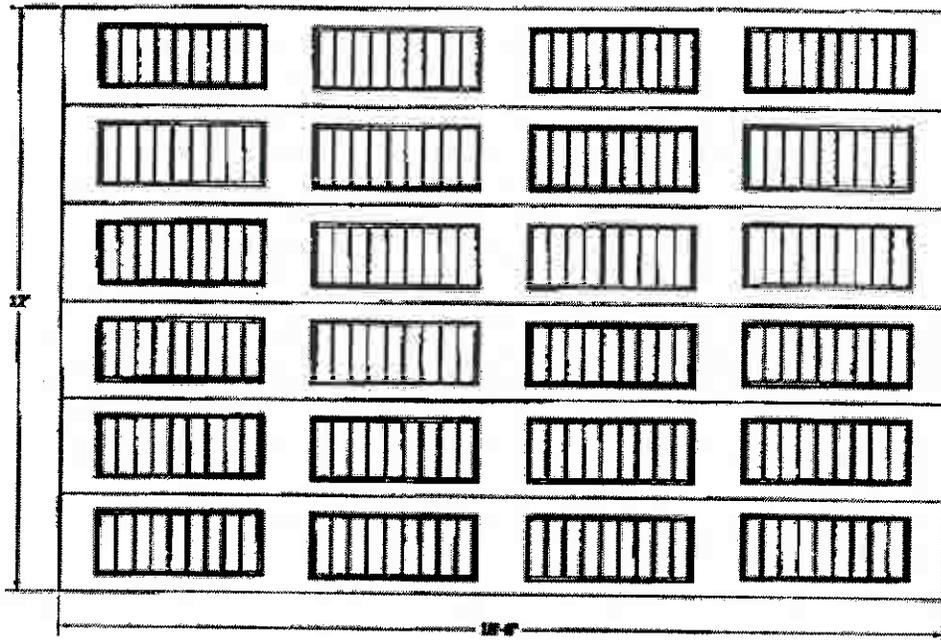

 SHOP DRAWING	<small> GLOPAY 1000 W. 10TH ST. SUITE 100 DENVER, CO 80202 TEL: 303.733.1111 FAX: 303.733.1112 WWW.GLOPAY.COM </small>	DATE 11/17/08	DRAWN BY D. SHAN	CHECKED BY []	PROJECT NUMBER RERS0253-2
		SCALE NOT TO SCALE	REVISIONS []	APPROVED []	

Overhead door make to look like a traditional sliding or wringing door to be installed in place of existing overhead door on front elevation facing N. Palmer St.