



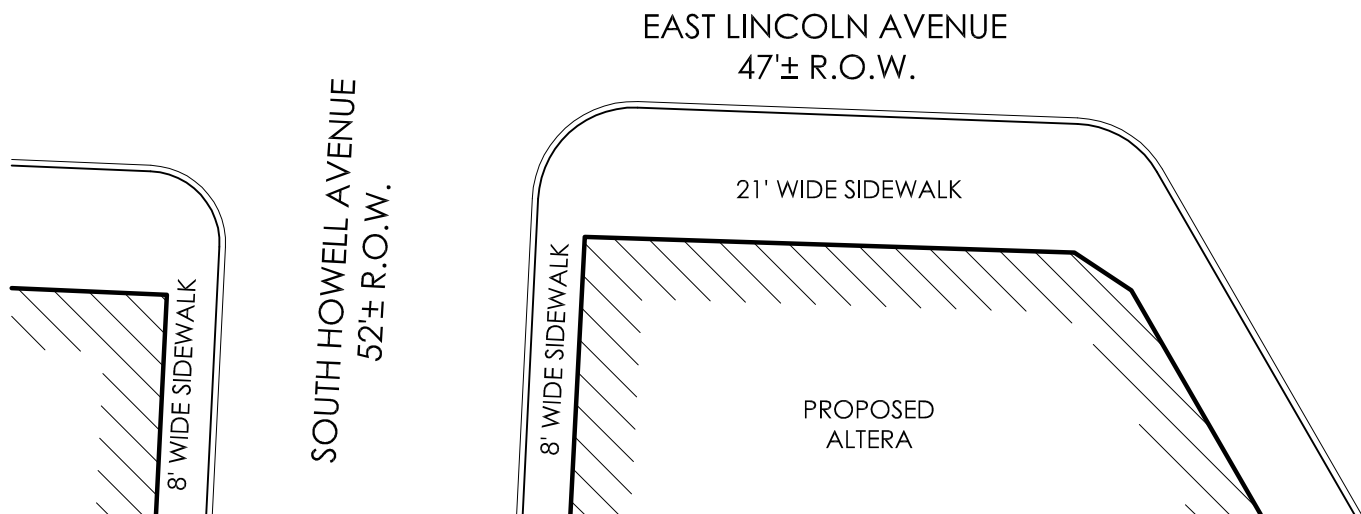

KK ART STOP PROJECT MAP

ALL DIMENSIONS ARE APPROXIMATE
SCALE: 1/32" = 1'-0"

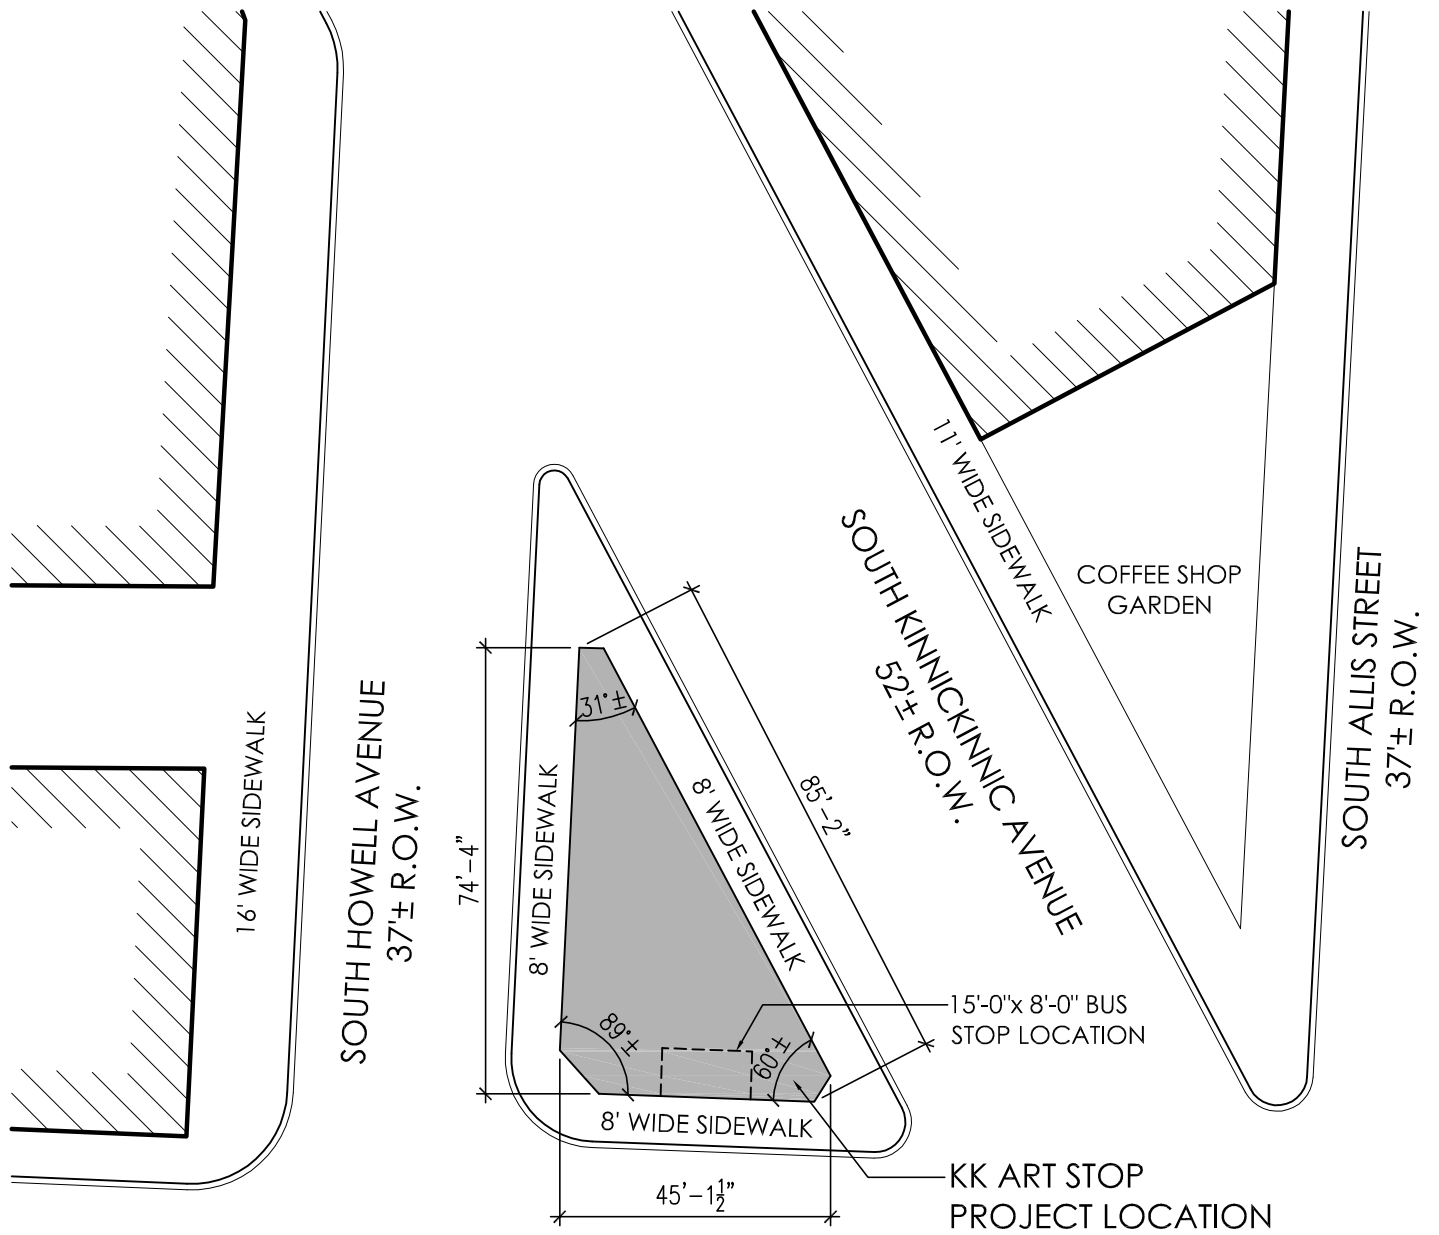