


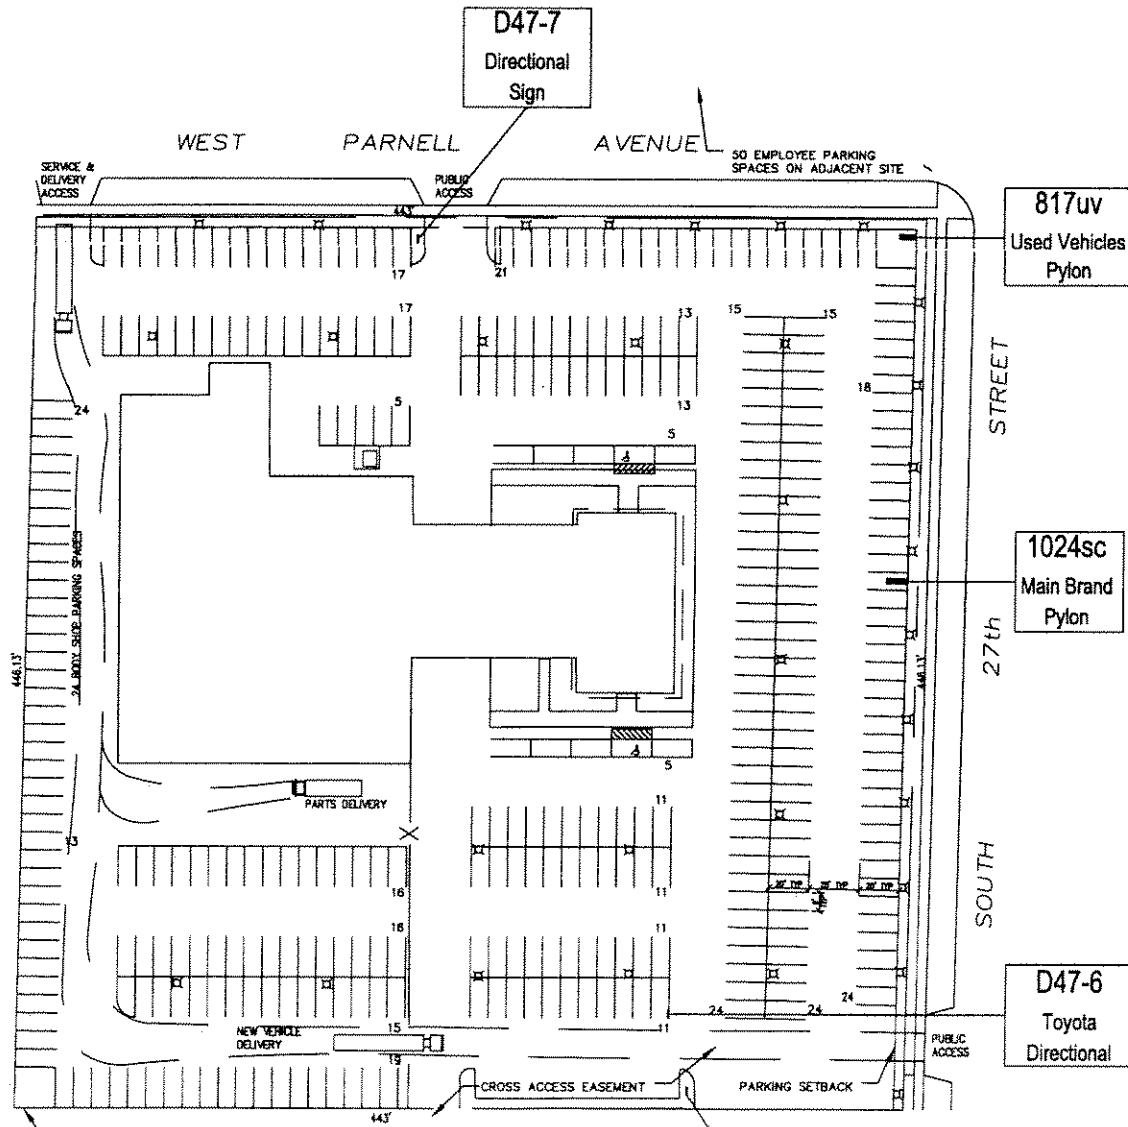


SITE PLAN

DON JACOBS TOYOTA
MILWAUKEE, WI
SEPTEMBER 18, 2003

TOTAL PARKING	402
TOTAL ON-SITE PARKING	352
TOTAL OFF-SITE PARKING	50
TOTAL LAND	197,597 SF
TOTAL LAND, EXCLUDING BODY SHOP	179,883 SF

PROPOSED LOCATIONS

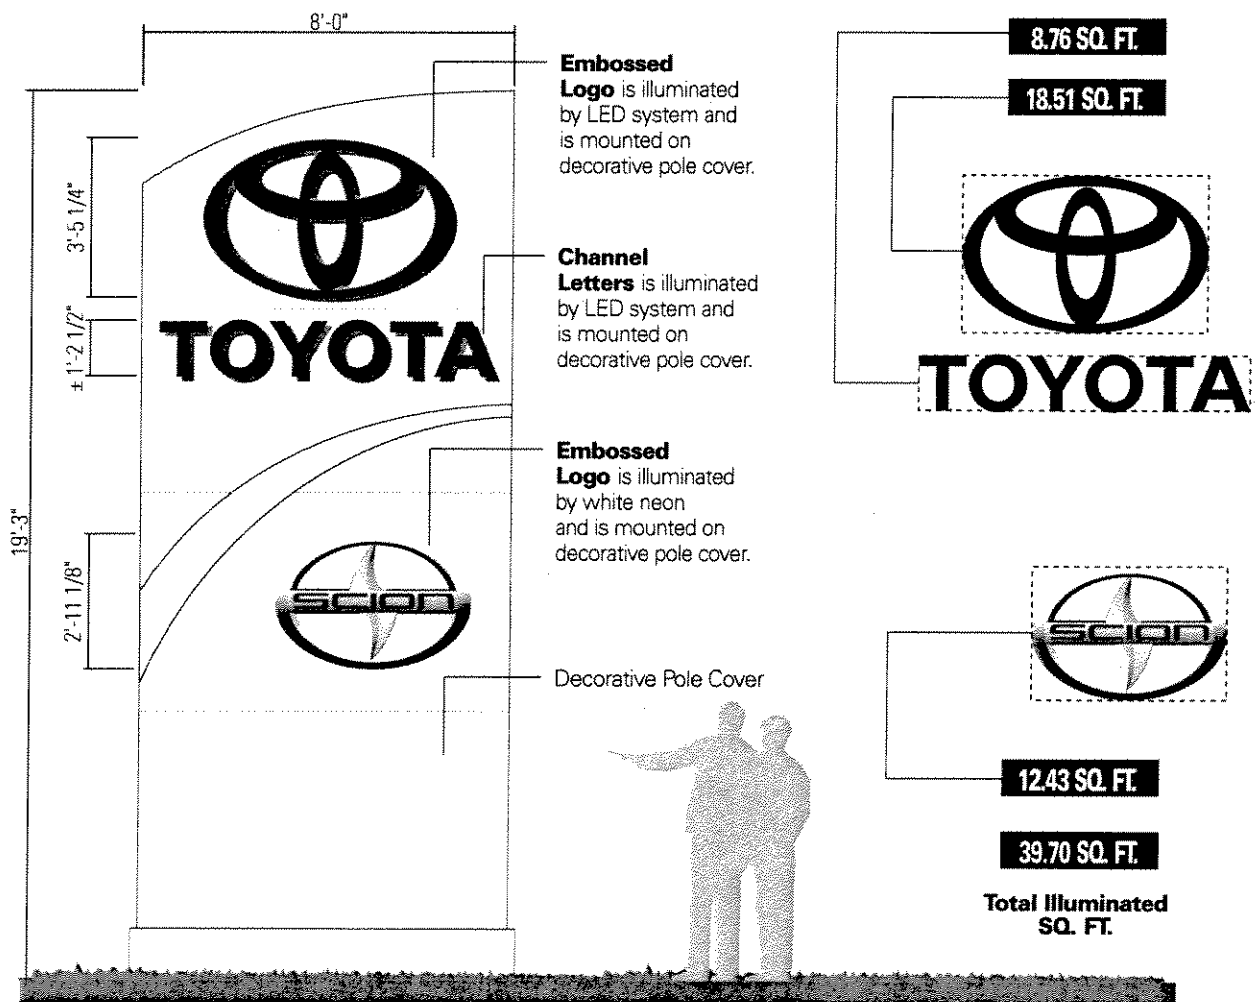

819

toyota's pylon graphic standard
800 family | nomenclature: TOY-819SC


Customer:  TOYOTA		 www.pattisongroup.com	File Name: TOY_819 Pylon Scale: 1:48 Date: 5MAR04 Approved By: Site # 0000	<table><tr><th colspan="2">ELECTRICAL REQUIREMENT </th></tr><tr><td>VOLT</td><td>120</td></tr><tr><td>AMPS</td><td>8.2</td></tr><tr><td>CIRCUIT</td><td>1-20AMP</td></tr></table>	ELECTRICAL REQUIREMENT 		VOLT	120	AMPS	8.2	CIRCUIT	1-20AMP
ELECTRICAL REQUIREMENT 												
VOLT	120											
AMPS	8.2											
CIRCUIT	1-20AMP											

THE InSite Group
 Image Management

7675 Oak Ridge Highway
 Knoxville, TN 37931
 (865) 342-8200
 (865) 539-6311 Fax
 www.theinsitegroup.com

ALL RIGHTS RESERVED. NO PART OF THIS DRAWING MAY BE REPRODUCED IN ANY FORM WITHOUT WRITTEN PERMISSION FROM ENSEIGNES PATTISON SIGN GROUP.

PROPOSED

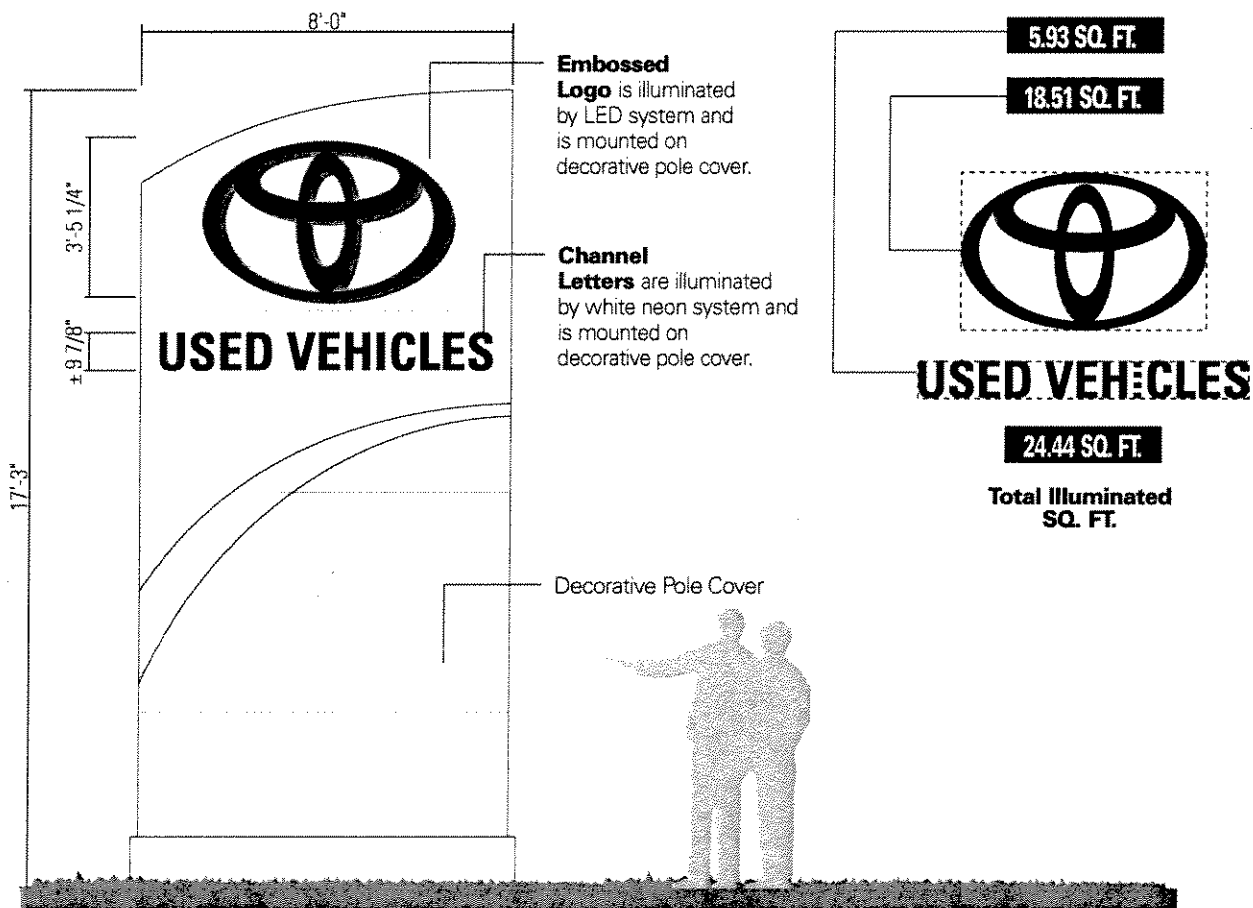

817

toyota's pylon graphic standard
800 family | nomenclature: TOY-817UV

Customer:



File Name: TOY_817 Pylon
 Scale: 1" = 4'-0"
 Date: SMAR04
 Approved By:
 Site # 0000

ELECTRICAL REQUIREMENT	
VOLT	120
AMPS	7.3
CIRCUIT	1-20AMP

THE InSite Group
 Image Management

7675 Oak Ridge Highway
 Knoxville, TN 37931
 (865) 342-8200
 (865) 539-6311 Fax
 www.theinsitegroup.com

ALL RIGHTS RESERVED. NO PART OF THIS DRAWING MAY BE REPRODUCED IN ANY FORM WITHOUT WRITTEN PERMISSION FROM ENSEIGNES PATTISON SIGN GROUP.

PROPOSED



555 Ellesmere Road
Toronto, Ontario, Canada M1R 4E8
Tel (416) 759-7111
Fax (416) 759-4965
Toll Free 1-800-268-6336
www.pattisontsign.com
A Division of Jim Pattison Industries Ltd.

2-MAR-05	Date
G. Hadfield / A. Hollyoak	Sales Rep
C. Calder	Designer
1/2" = 1'-0"	Scale
05 0291	Design No.
R3 3-MAY-05	Revision Note
	Job No.


Customer Approval
Date
Note:
See technical drawings for fabrication

All rights reserved. No part of this drawing may be reproduced in any form without the written permission of Pattison Sign Group.
It is agreed that the client is entirely responsible to provide the correct information and specifications. Where an existing base is used, the client agrees to provide the correct information and specifications. Pattison Sign Group will not accept any liability.

Voltage: ☐ 120volt ☐ 240volt



48032
DON JACOBS TOYOTA
5727 S. 27th Street
Milwaukee, WI

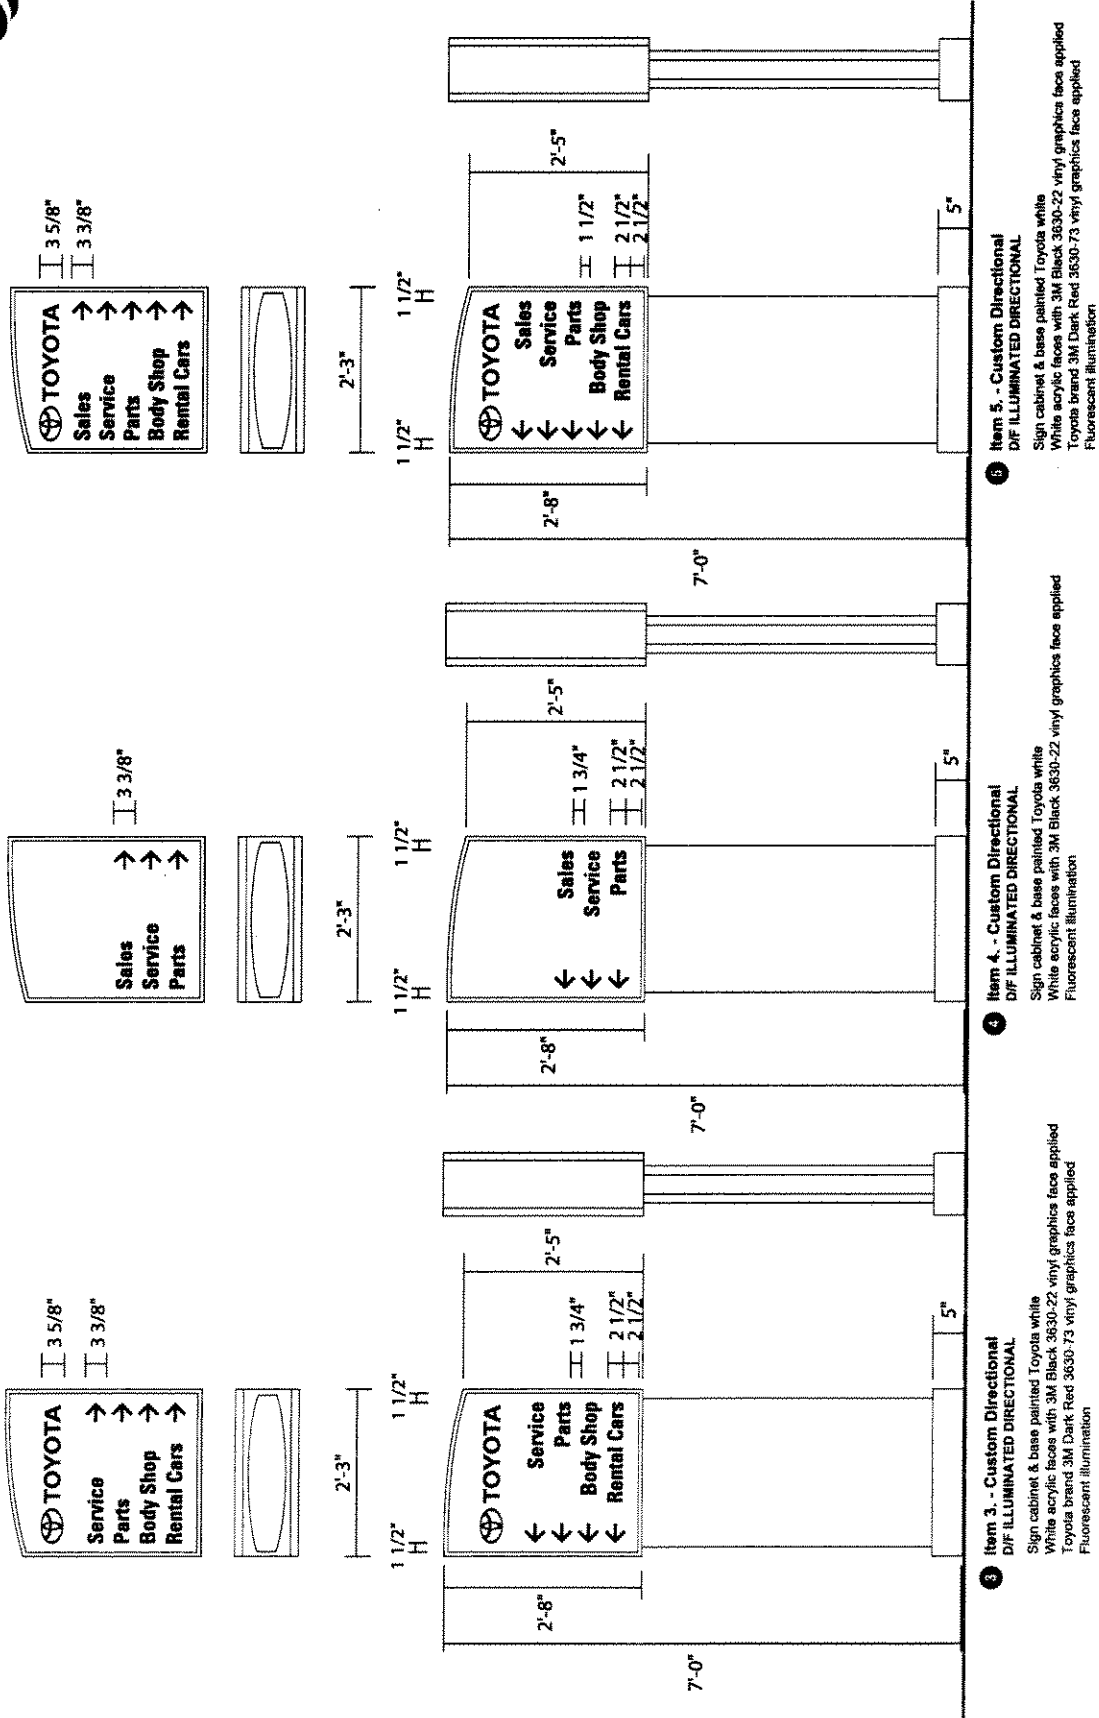

Item 5. - Custom Directional
DIF ILLUMINATED DIRECTIONAL

Sign cabinet & base painted Toyota white
White acrylic faces with 3M Black 3630-22 vinyl graphics face applied
Toyota brand 3M Dark Red 3630-73 vinyl graphics face applied
Fluorescent illumination

Item 4. - Custom Directional
DIF ILLUMINATED DIRECTIONAL

Sign cabinet & base painted Toyota white
White acrylic faces with 3M Black 3630-22 vinyl graphics face applied
Fluorescent illumination

Item 3. - Custom Directional
DIF ILLUMINATED DIRECTIONAL

Sign cabinet & base painted Toyota white
White acrylic faces with 3M Black 3630-22 vinyl graphics face applied
Toyota brand 3M Dark Red 3630-73 vinyl graphics face applied
Fluorescent illumination



966 CENTER AVENUE • P.O. BOX 1246 • JANESVILLE, WI 53547-1246 • 608-754-1907 • FAX: 608-754-1909

July 19, 2005


Department of City Development
Planning Administration
809 N. Broadway, 2nd Floor
PO BOX 324
Milwaukee, WI 53201

Dear Vanessa,

This letter is to clear up any confusion that might exist over the proposed pylon drawings. The two signs we plan to erect stand 19'3" and 17'3" in height. The directionals will measure 7' OAH.

Please feel free to contact me with any questions or concerns you might have at (800) 776-7179. Thank you again for your time!

Sincerely,

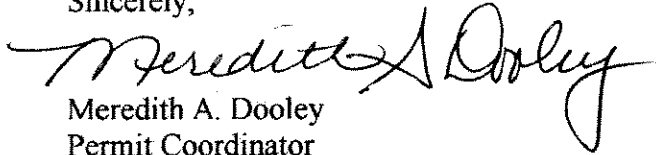
Meredith A. Dooley
Permit Coordinator