

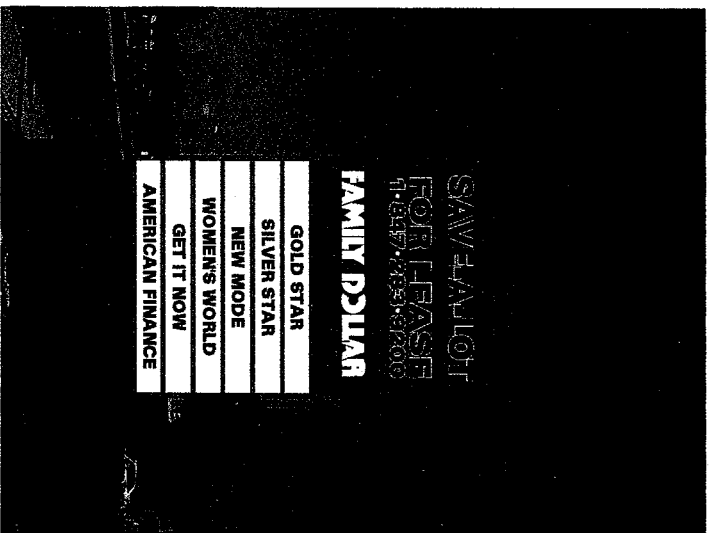
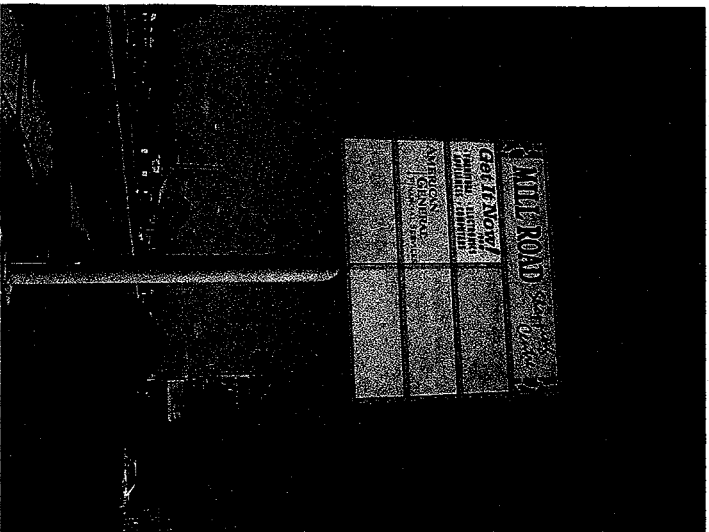
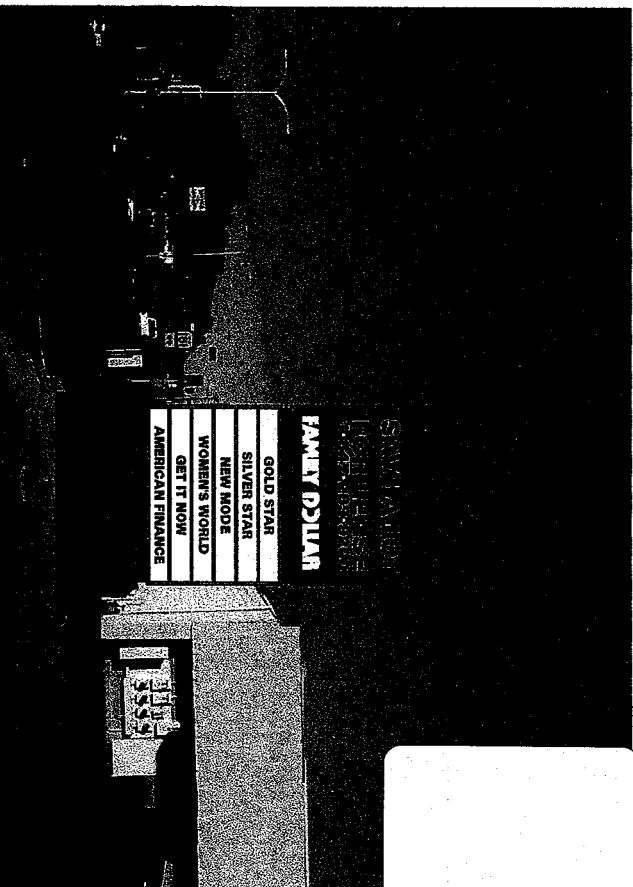
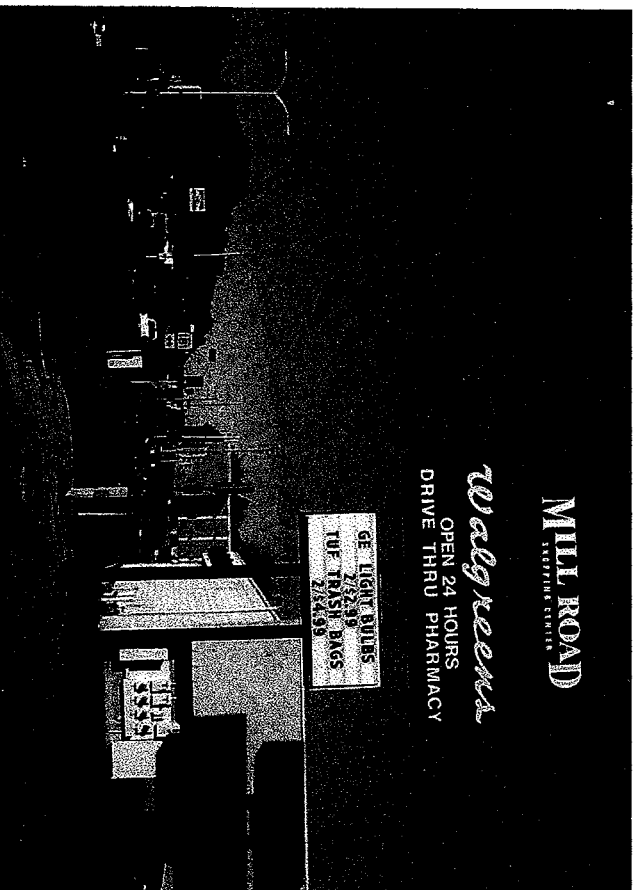


EXHIBIT A

File No. 031145

ZND/cc

USDA/ARS - MISSOURI AGRICULTURAL EXPERIMENT STATION - 3001 RIVE
3710 W. Ford St. La. Ave. - Millwaukee, WI - 53210
Tel: 414.447.8227 • Fax: 414.447.10220

SIDCOR-Mill Rd. SC
BUSINESS CUSTOMER

Martha Bonego
Contract
847-283-9200 ext12
Phone
847-283-9201
email: faxcell

21' Monument Sign
PROJECT

76th & Mill Rd.
LOCATION

CUSTOMER APPROVAL

DRAWING

REVISIONS

1
2
3
10-8-03



Date

Scale


Drawing #

20 YEARS
SERVING
WISCONSIN
FOR OVER

Primary wiring of adequate voltage and circuits running to sign furnished and connected by client. THIS DOCUMENT IS OWNED BY, AND THE INFORMATION CONTAINED IN IT IS PROPRIETARY TO MIDWEST SIGN & LIGHTING INC., BY RECEIPT HEREOF THE HOLDER AGREES NOT TO USE THE INFORMATION, DISCLOSE IT TO ANY THIRD PARTY, NOR REPRODUCE THIS DOCUMENT WITHOUT THE PRIOR WRITTEN CONSENT OF MIDWEST SIGN & LIGHTING INC. HOLDER ALSO AGREES TO IMMEDIATELY RETURN THIS DOCUMENT UPON REQUEST OF MIDWEST SIGN & LIGHTING INC. The colors contained in this document are best approximations, digital rendering cannot precisely match exact colors. For exact colors please consult the specified color system's chip or sample. Copyright 2003 By Midwest Sign & Lighting, Inc.

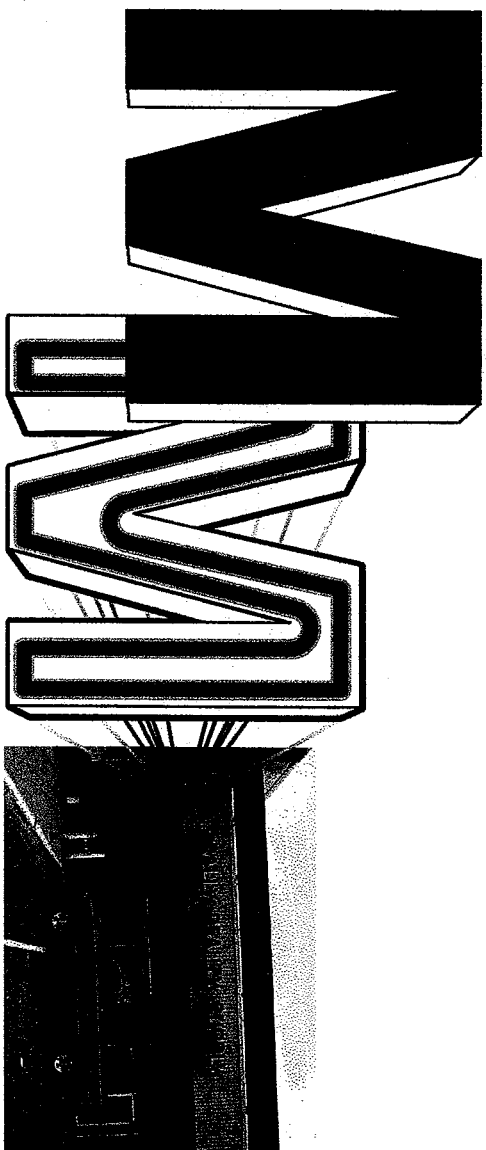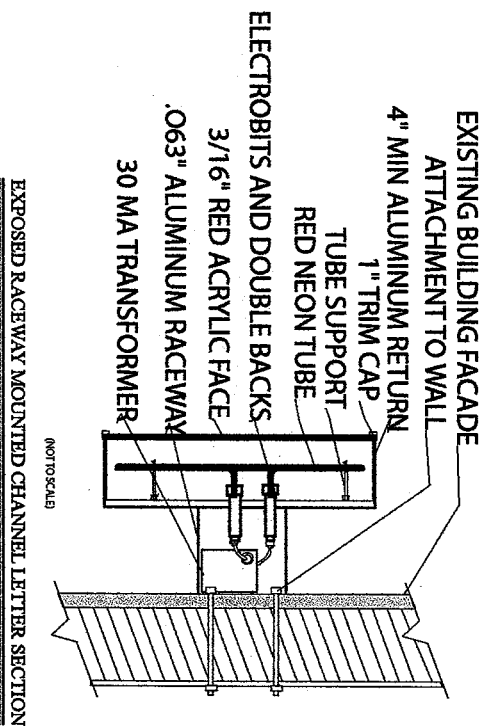

18" - 30" Channel Letters; Red Acrylic Faces, White 1" jewelite trim cap
Internally illuminated with double stroke red neon
White 4.5" Return(.050 AI), (.050 AI) Letter Backs
7.5" raceway mounted painted to match building

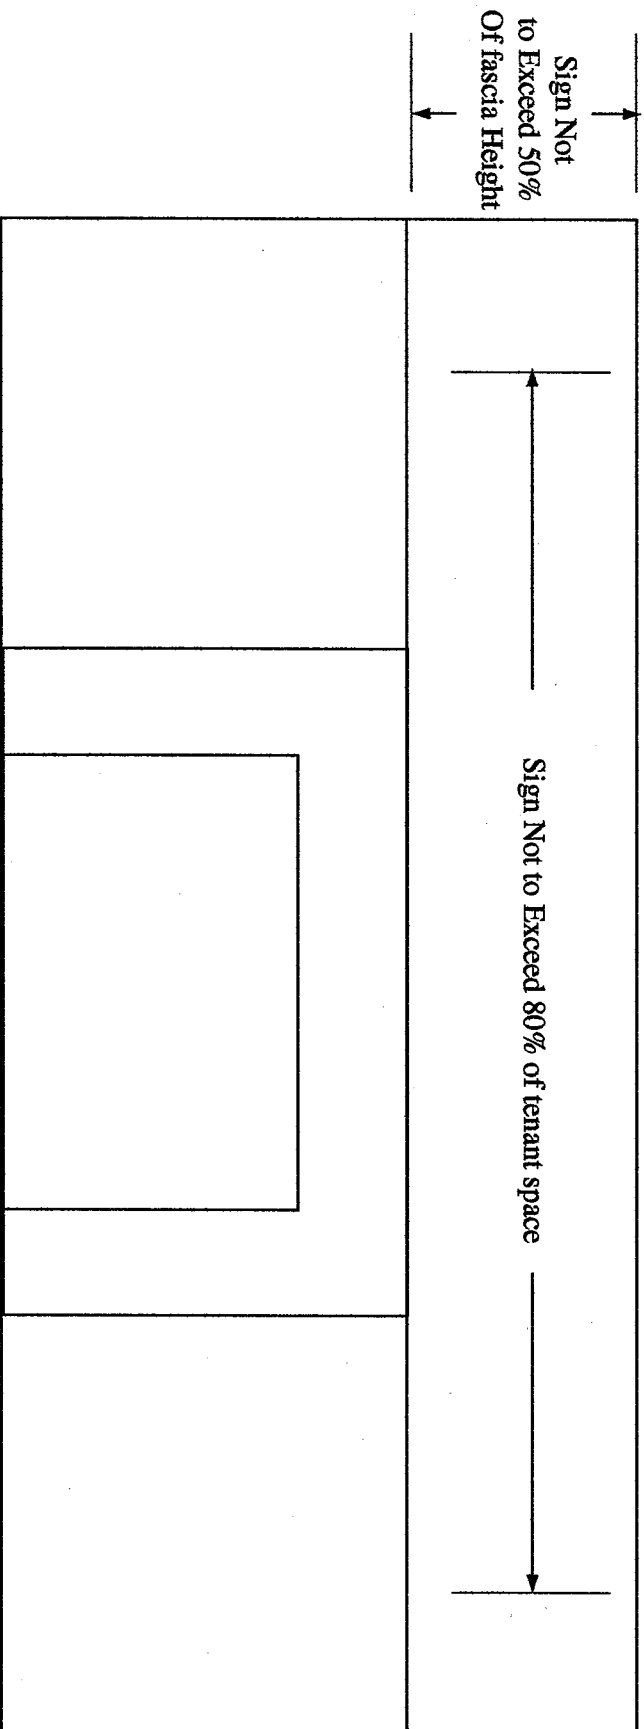

Primary Wiring of Adequate Voltage and Circuits
Running to Sign Furnished and Connected by Client
GFI Transformers Require Dedicated Ground.

THIS DOCUMENT IS OWNED BY AND THE INFORMATION CONTAINED IN IT IS PROPRIETARY TO MIDWEST SIGN & LIGHTING INC. BY RECEIPT HEREOF THE HOLDER AGREES NOT TO USE THE INFORMATION, DISCLOSE IT TO ANY THIRD PARTY, NOR REPRODUCE THIS DOCUMENT WITHOUT THE PRIOR WRITTEN CONSENT OF MIDWEST SIGN & LIGHTING INC. HOLDER ALSO AGREES TO IMMEDIATELY RETURN THIS DOCUMENT UPON REQUEST OF MIDWEST SIGN & LIGHTING INC.

The color(s) contained in this document are best approximations, digital rendering cannot precisely match exact colors. For exact colors please consult the specified color system's chip or sample.

MIDWEST
Sign & Lighting, Inc.
design • manufacture • install • service
3110 W. Fond du Lac Ave. Milwaukee, WI 53210
tel 414.447.8227 • fax 414.447.0220

Mill Road Plaza
BUSINESS CUSTOMER

Dale Dobroth
Contacts
847-283-9200
Phone
847-283-9201
email/fax/cell

MASTER SIGN PROGRAM

PROJECT

76th & Mill Rd.

LOCATION

CUSTOMER APPROVAL

Date

REVISIONS

1
2
3
11-03-03

Date

Scale

Drawing #

SERVING
WISCONSIN
FOR OVER
20
YEARS

Copyright 2003 By Midwest Sign & Lighting, Inc.

All Colors to match customer specs

Gold PMS 873C

Rust Brown PMS 483C

10'0"

21'0"

7'0"

2'4"

7'6"

1'1 3/16" VO

4'6"

Aluminum Pole Cover

5" Double Pole set in Concrete

SAVE-A-LOT
FOR LEASE
1-847-283-9200
FAMILY DOLLAR

GOLD STAR
SILVER STAR
NEW MODE
WOMEN'S WORLD
GET IT NOW
AMERICAN FINANCE

Ruby Red Neon SS

Routed Aluminum

For Lease Re-usable face


Ruby Red Neon SS

Zurich Bt Black Font
600 pt(6")

Translucent Oracal 6600 series
031 Red Vinyl
OPAQUE White Background

Al Divider Bar

Lexan Faces

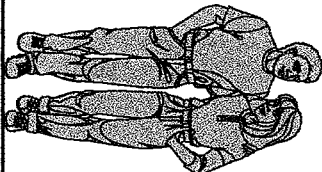

MIDWEST
sign & lighting, inc.

design • manufacture • install • service
3110 W. Ford Dr. Fox, WI 53210
414.447.8227 • Fax 414.447.0220

SIDCOR Mill Rd. SC
BUSINESS CUSTOMER

Martha Borego
Contracts
847-283-9200 ext12
Phone
847-283-9201
email@fxcell

21' Monument Sign

PROJECT

76th & Mill Rd.

LOCATION

CUSTOMER APPROVAL

Date

REVISIONS

1
2
3
Date
10-8-03

Scale
1:40

Drawing #

20
YEARS
SERVING
WISCONSIN
FOR OVER

Primary Writing of Adequate Voltage and Grounding. THIS DOCUMENT IS OWNED BY AND THE INFORMATION CONTAINED IN IT IS PROPRIETARY TO MIDWEST SIGN & LIGHTING INC. BY READING HEREON THE HOLDER AGREES NOT TO USE THE INFORMATION DISCLOSED IT TO ANY THIRD PARTY, RUNNING TO SIGN PURCHASED AND CONNECTED BY CLIENT. NOR REPRODUCE THIS DOCUMENT WITHOUT THE PRIOR WRITTEN CONSENT OF MIDWEST SIGN & LIGHTING INC. HOLDER ALSO AGREES TO IMMEDIATELY RETURN THIS DOCUMENT UPON REQUEST OF MIDWEST SIGN & LIGHTING INC. GFI Transformers Requires Dedicated Ground. The artwork contained in this document may have minor variations. Midway variations cannot be held responsible. No artwork unless otherwise specified. This artwork is the property of Midwest Sign & Lighting, Inc. Copyright 2003 By Midwest Sign & Lighting, Inc.