


STAGE I

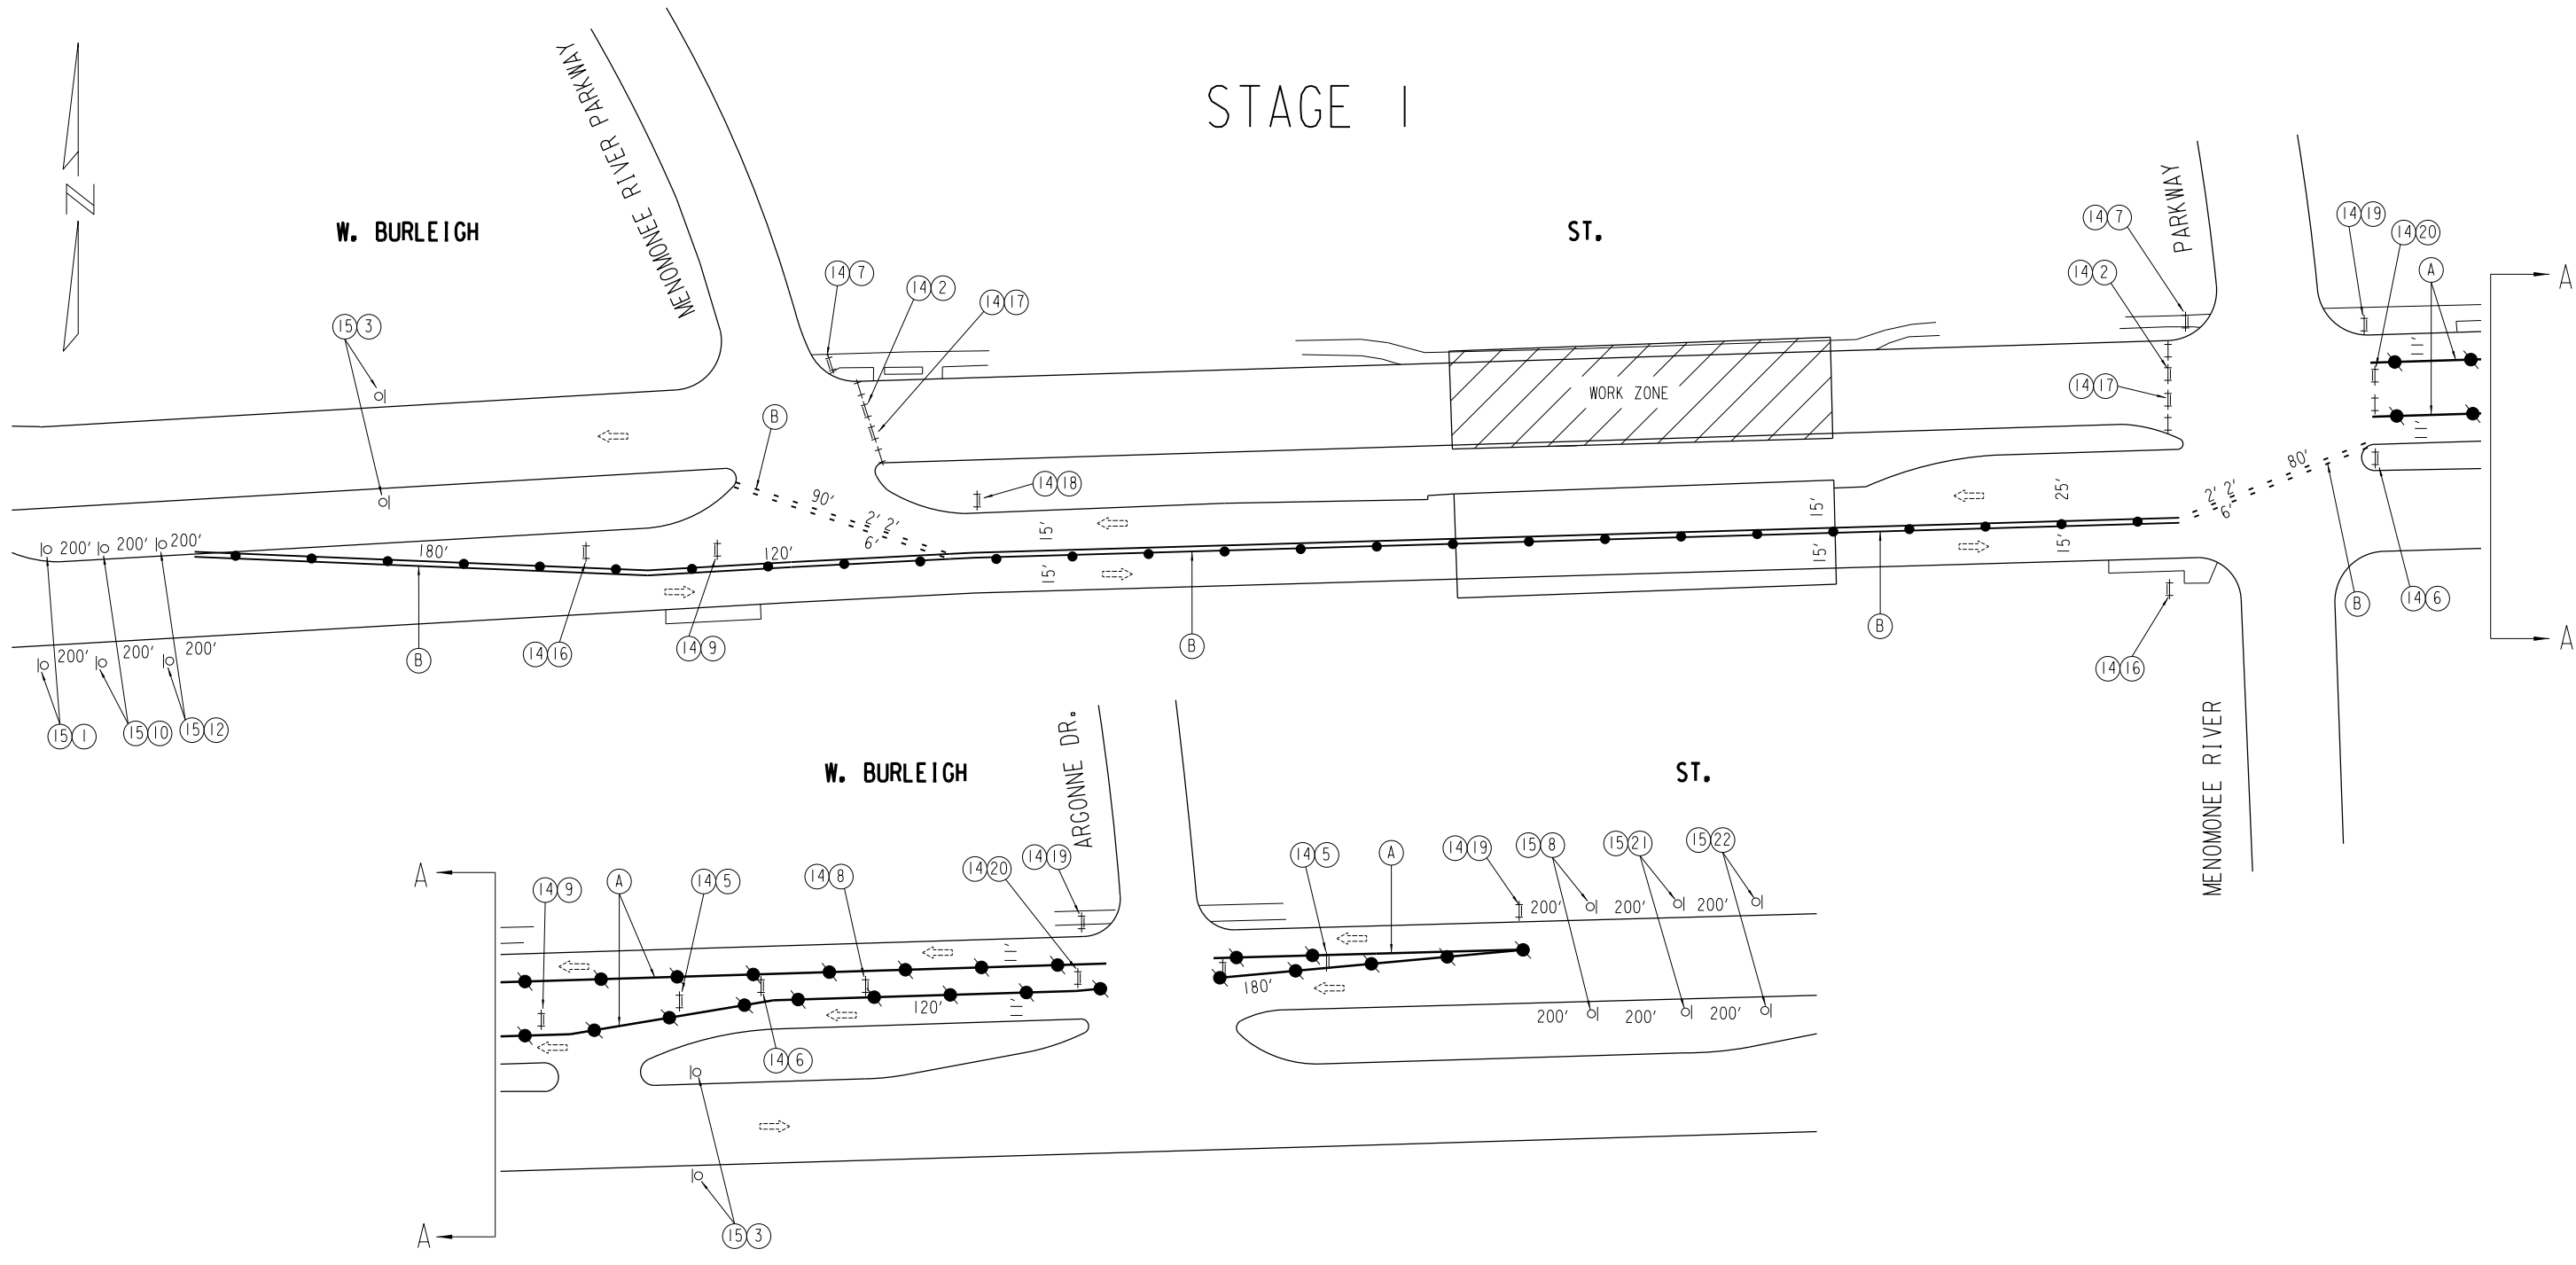

--	--	--	--	--	--


LEGEND

(A) TPM, REMOVABLE TAPE, 4" WHITE
 (B) TPM, REMOVABLE TAPE, 4" DOUBLE YELLOW

NOTE: ALL SIGNING SHALL BE THE CONTRACTORS RESPONSIBILITY. ALL SIGNS SHALL BE BANDED TO EXISTING UTILITY POLES UNLESS OTHERWISE NOTED. CONTRACTOR RESPONSIBLE FOR COVERING ALL CONFLICTING PAVEMENT MARKINGS.

REVISIONS	
DESIGNED BY	S.B.
DRAWN BY	D.B.
CHECKED BY	
DATE	SCALE
01/2018	NONE
JOB NUMBER	
BR100-16-0104	
SHEET NUMBER	
OF 6	

STAGE 2

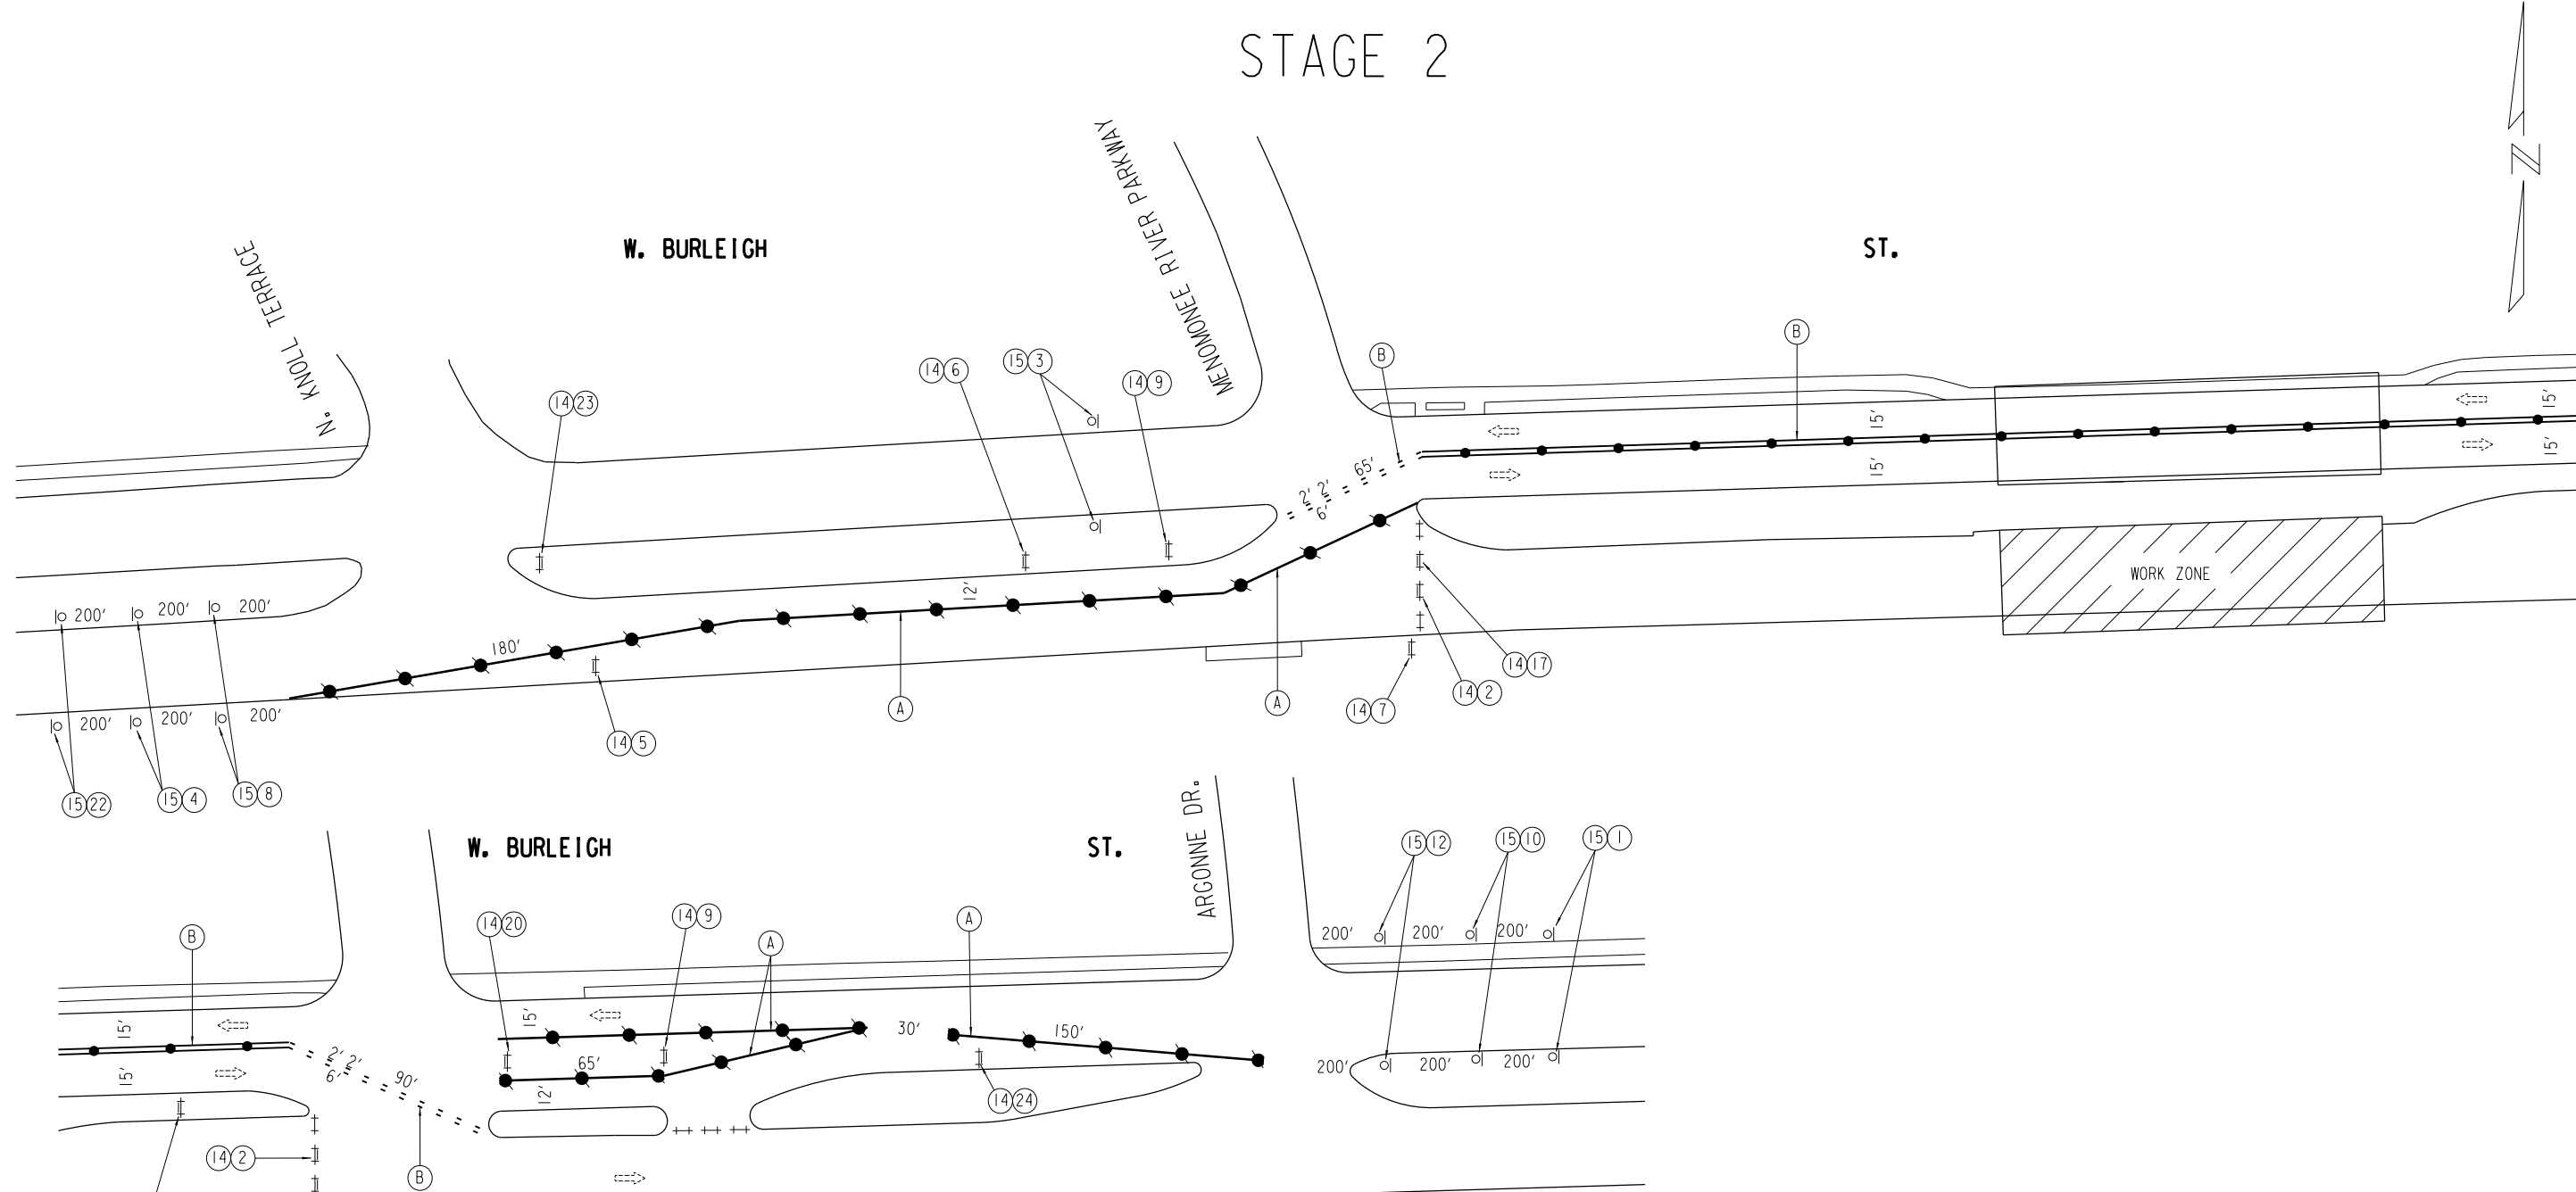

				LEGEND
				DRUMS W/LIGHTS 30' SPACING (13)
				TYPE III BARRICADES ++ (14)
				TYPE III BARRICADES W/ SIGN (14) + (X)
				SIGNS BANDED TO TRAFFIC CONTROL DEVICE OR POLE (15)
				WORK AREA (hatched)
				DIRECTION OF TRAFFIC TUBULAR MARKERS 25' SPACING (dashed arrows)

NOTE: ALL SIGNING SHALL BE THE CONTRACTORS RESPONSIBILITY. ALL SIGNS SHALL BE BANDED TO EXISTING UTILITY POLES UNLESS OTHERWISE NOTED. CONTRACTOR RESPONSIBLE FOR COVERING ALL CONFLICTING PAVEMENT MARKINGS.

(A) TPM, REMOVABLE TAPE, 4" WHITE
 (B) TPM, REMOVABLE TAPE, 4" DOUBLE YELLOW



Department of Public Works

Infrastructure Services Division

WEST BURLEIGH STREET BRIDGE OVER THE MEMONONEE RIVER- SOUTH STRUCTURE TRAFFIC CONTROL - STAGE 2

REVISIONS

DESIGNED BY

S.B.

DRAWN BY

D.B.

CHECKED BY

DATE

01/2018

SCALE

NONE

JOB NUMBER

BR100-16-0104

SHEET NUMBER

OF

6