



Certificate of Appropriateness

LIVING WITH HISTORY

Milwaukee Historic Preservation Commission/809 N. Broadway/PO Box 324/Milwaukee, WI 53201-0324/414-286-5712


Property 2222 E. WOODSTOCK PL., North Point South Historic District
Description of work Remove existing canvas canopy over front door. Replace with new wood, hip roofed canopy featuring standing seam copper roof.
Date issued 2/24/2009 PTS ID 9440 COA, new hood over front door

In accordance with the provisions of Section 308-81(9) of the Milwaukee Code of Ordinances, the Milwaukee Historic Preservation Commission has issued a certificate of appropriateness for the work listed above. The work was found to be consistent with preservation guidelines. The following conditions apply to this certificate of appropriateness:


All work must be done according to attached drawings and photos. Canopy will have no posts and will be cantilevered over front entrance. All wood will be clear and free of knots and will be painted upon completion to protect it from the weather.

All work must be done in a craftsman-like manner, and must be completed within one year of the date this certificate was issued. Staff must approve any changes or additions to this certificate before work begins. Work that is not completed in accordance with this certificate may be subject to correction orders or citations. If you require technical assistance, please contact Paul Jakobovich of the Historic Preservation staff as follows: Phone: (414) 286-5712 Fax: (414) 286-0232 E-mail: pjakub@milwaukee.gov.

If permits are required, you are responsible for obtaining them from the Milwaukee Development Center. If you have questions about permit requirements, please consult the Development Center's web site, www.mkedcd.org/build, or call (414) 286-8210 or 8211.

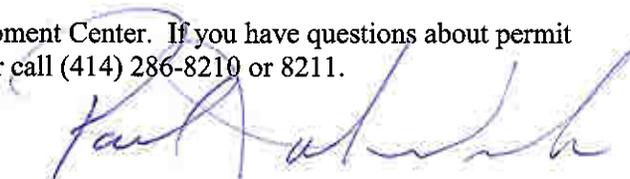

Paul Jakobovich
City of Milwaukee Historic Preservation

Copies to: Development Center, Ald. Nik Kovac, Contractor Aaron's Building Service, Inspector Jim Friedrichs (286-5982)

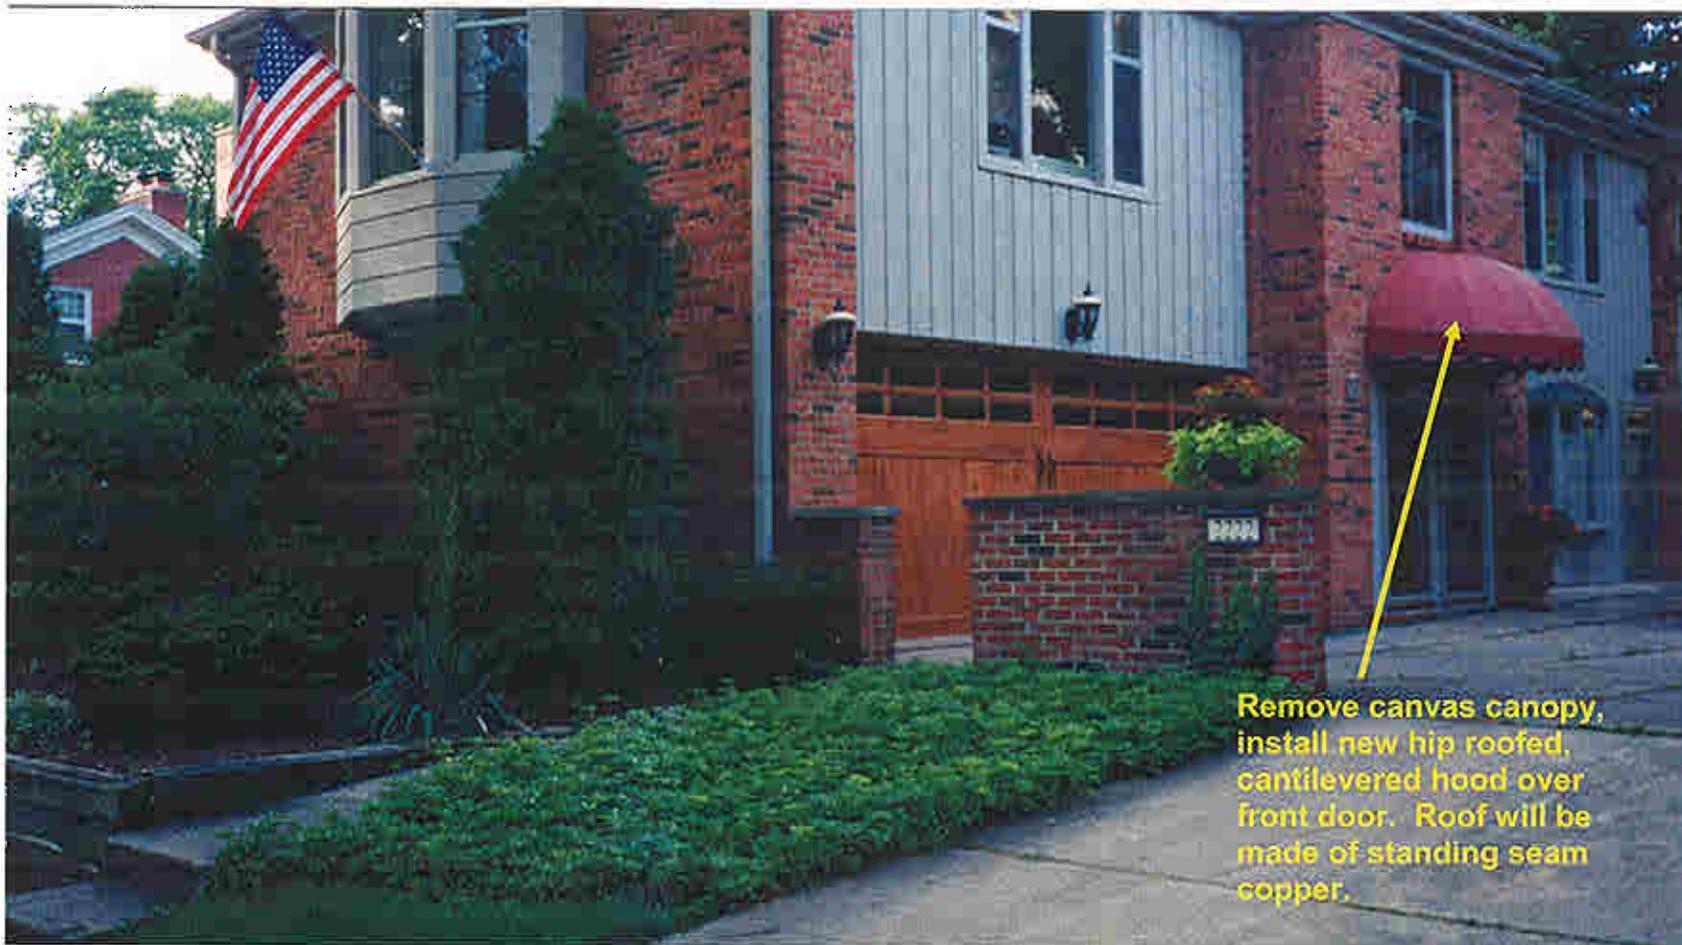


Remove canvas canopy, install new hip roofed, cantilevered hood over front door. Roof will be made of standing seam copper.


**2222 E. Woodstock Pl.
North Point South Local and National historic district**

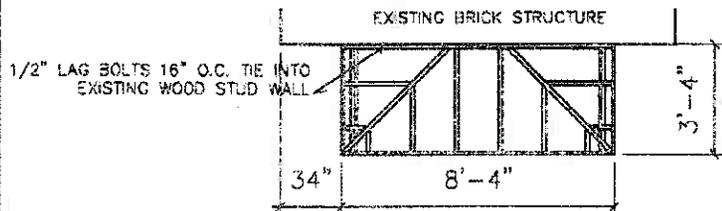

PLAN

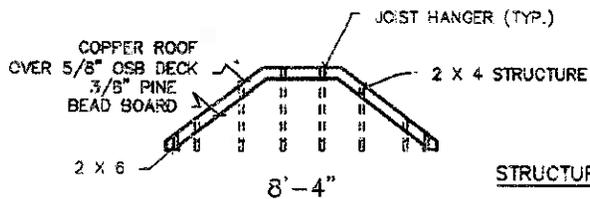

STRUCTURE SECTION

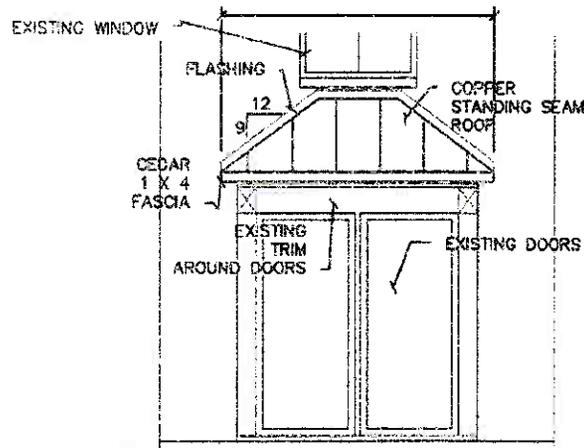

FIELD VERIFY ALL DIMENSIONS

ENTRY ROOF ELEVATION
SCALE: 1/4" = 1'-0"

AARON'S BUILDING SERVICES
4555 S. Sommerset Dr.
NEW BERLIN, WI 52151
414-425-3748
CELL: 414-614-2804
E-MAIL: cleaf@abcglobal.net

OWNER:
Robert Kirchoff
2222 E. Woodstock Pl.
Milwaukee, WI 53202
PHONE: 262-821-2908

DATE
2/16/09
DRAWN BY
ABC

SHEET NUMBER
1 OF 1

Canopy will be cantilevered (no posts) and built according to these drawings and specifications.