



Certificate of Appropriateness

LIVING WITH HISTORY

Milwaukee Historic Preservation Commission/809 N. Broadway/PO Box 324/Milwaukee, WI 53201-0324/414-286-5712

Property 2618 N. HACKETT AV. St. Mark's Episcopal Church, Downer Avenue Historic District
Description of work -Install new 6' high sign and base to replace existing sign, width: 6'4 1/2" w/o base. Sign will be meet requirements for TYPE A.
Date issued 10/23/2008 PTS ID 52647 COA new lawn sign

In accordance with the provisions of Section 308-81(9) of the Milwaukee Code of Ordinances, the Milwaukee Historic Preservation Commission has issued a certificate of appropriateness for the work listed above. The work was found to be consistent with preservation guidelines. The following conditions apply to this certificate of appropriateness:

All work will be according to attached drawings. Sign will meet requirements for TYPE A. All work must be done in a craftsman-like manner, and must be completed within one year of the date this certificate was issued. Staff must approve any changes or additions to this certificate before work begins. Work that is not completed in accordance with this certificate may be subject to correction orders or citations. If you require technical assistance, please contact Paul Jakubovich of the Historic Preservation staff as follows: Phone: (414) 286-5712 Fax: (414) 286-0232 E-mail: pjakub@milwaukee.gov.

If permits are required, you are responsible for obtaining them from the Milwaukee Development Center. If you have questions about permit requirements, please consult the Development Center's web site, www.mkedcd.org/build, or call (414) 286-8210 or 8211.

Paul Jakubovich
City of Milwaukee Historic Preservation Staff

Copies to: Development Center, Ald. Nik Kovac, Contractor Poblocki Sign, Inspector Jim Friedrichs (286-5982)

ST. MARCE CROCH
2618 N. HACKETT
MILWAUKEE, WI
8.6.08

OVERWAY
TRAFFIC

HACKETT

PREF. LINE

Existing
Sign to be
replaced



CURRENT SIGN
LOCATION
(PREFERRED
LOCATION FOR
NEW SIGN)


14' 20'

14'

20'

RENOVATION

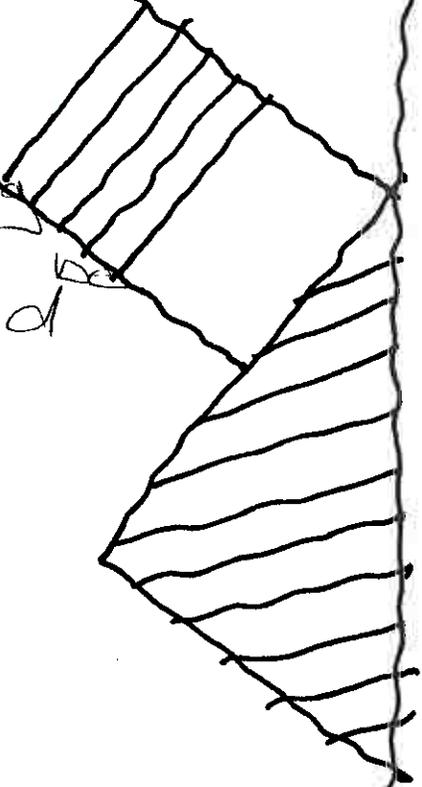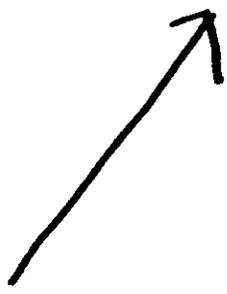

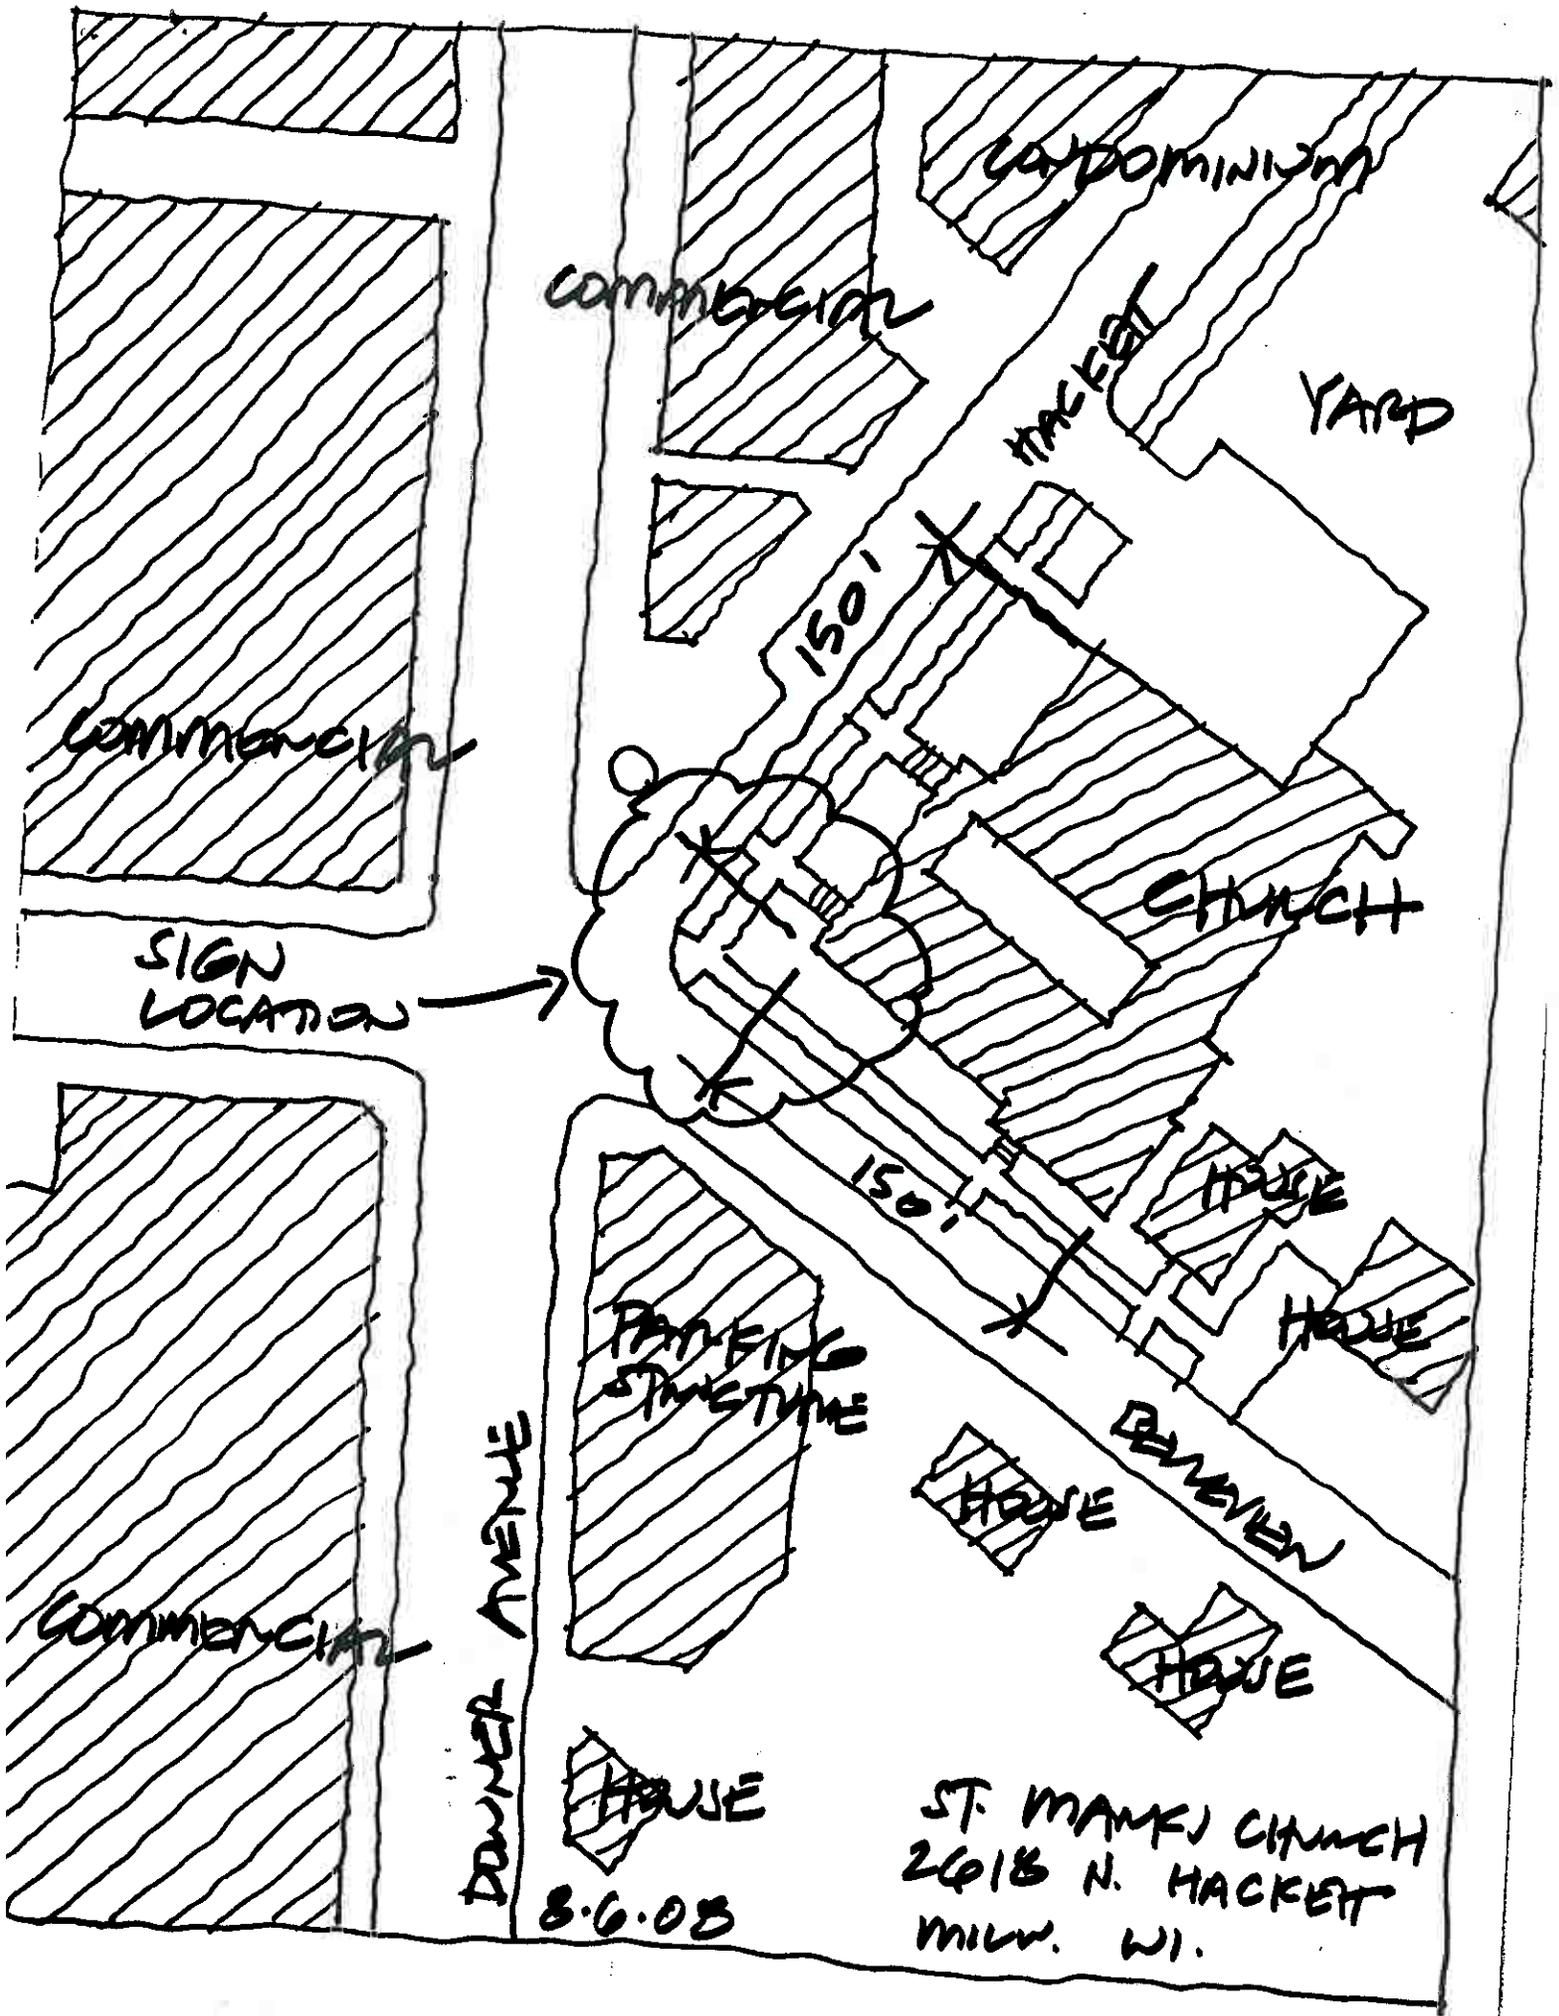

ST. MARY'S CHURCH
2618 N. HACKETT
MILW. WI.

8.6.08

MONUMENT . Model "C" Message Board

QUANTITY

1 2 3 4 Other

SURVEY

N/A Required Completed

DECORATION

S/F D/F 3sided 4sided

VOLTAGE

120v 277v Other

LIGHTING

Non-Lit
 Internal / Fluorescent

FACE

Model "B" Msg Board

Aluminum Lexan
 Acrylic Flexface

BASE

To match building

Aluminum Imestone to match building
 BY OTHERS Front Only



Vinyl
Color: White




Vinyl
Color: Royal Purple 7725-38




Vinyl
Color: Perfect Match Red 7725-263




Painted
Color: Black

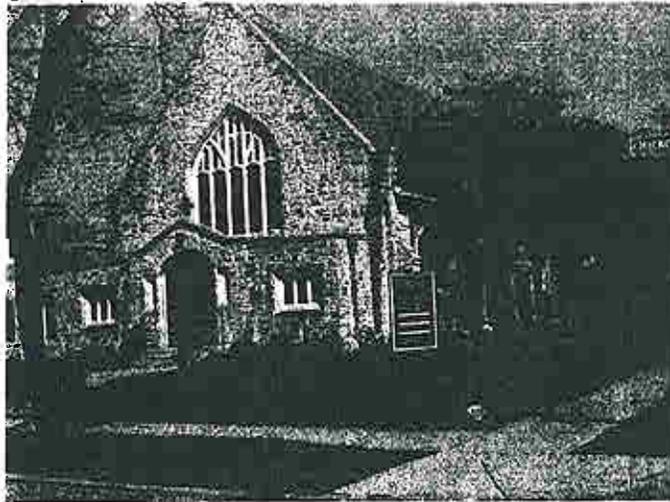

Existing (Remove and replace with new)

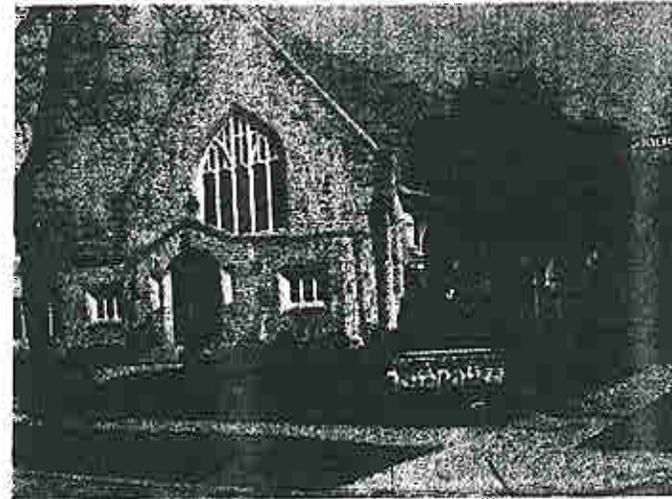

New (Approx. Size and location)

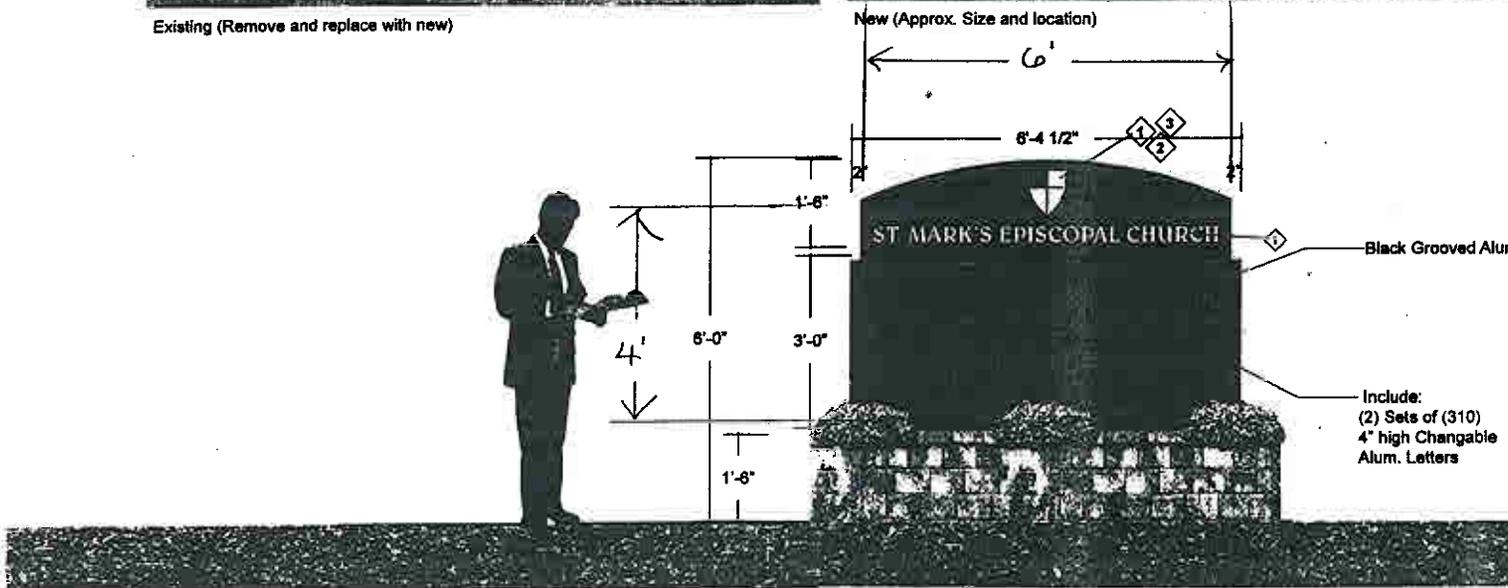

POBLOCKI
SIGN COMPANY

414.453.4918 Fax: 414.453.3878
822 S. 70th St., West Allis, WI 53224

ESTABLISHED 1980

PROJECT:



ST. MARK'S
EPISCOPAL CHURCH

2618 N. Hackett Ave.
Milwaukee, WI 53211

This document represents only an approximation of material colors. Actual product colors may vary from this print or digital image.

CUSTOMER APPROVAL:

AUTHORIZED SIGNATURE

DATE

WORK ORDER NO.

E

REVISION NO.

04 rra 7 / 30 / 08 spec

MISSING INFORMATION

- Color (s)
- Copy
- Accurate size (s)
- Clean artwork
- Other

REPRESENTATIVE

Marcus Higgins

DRAWN BY

Robb Ainslie

DATE

4 / 30 / 08

SCALE

1/2" = 1'-0"

SHEET

01

DRAWING NO.

38235