



### PLOWABLE ISLAND NOSE DETAIL (TYP.)

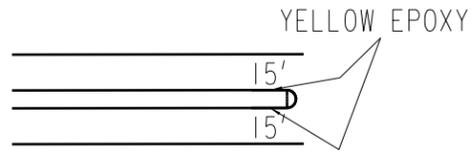

CONTRACTOR TO PAINT PLOWABLE ISLAND NOSE  
YELLOW FOR THE RADIUS OF THE NOSE PLUS  
CURB & FACE OF CURB EXTENDED 15'  
UNLESS OTHERWISE STATED ON PLANS

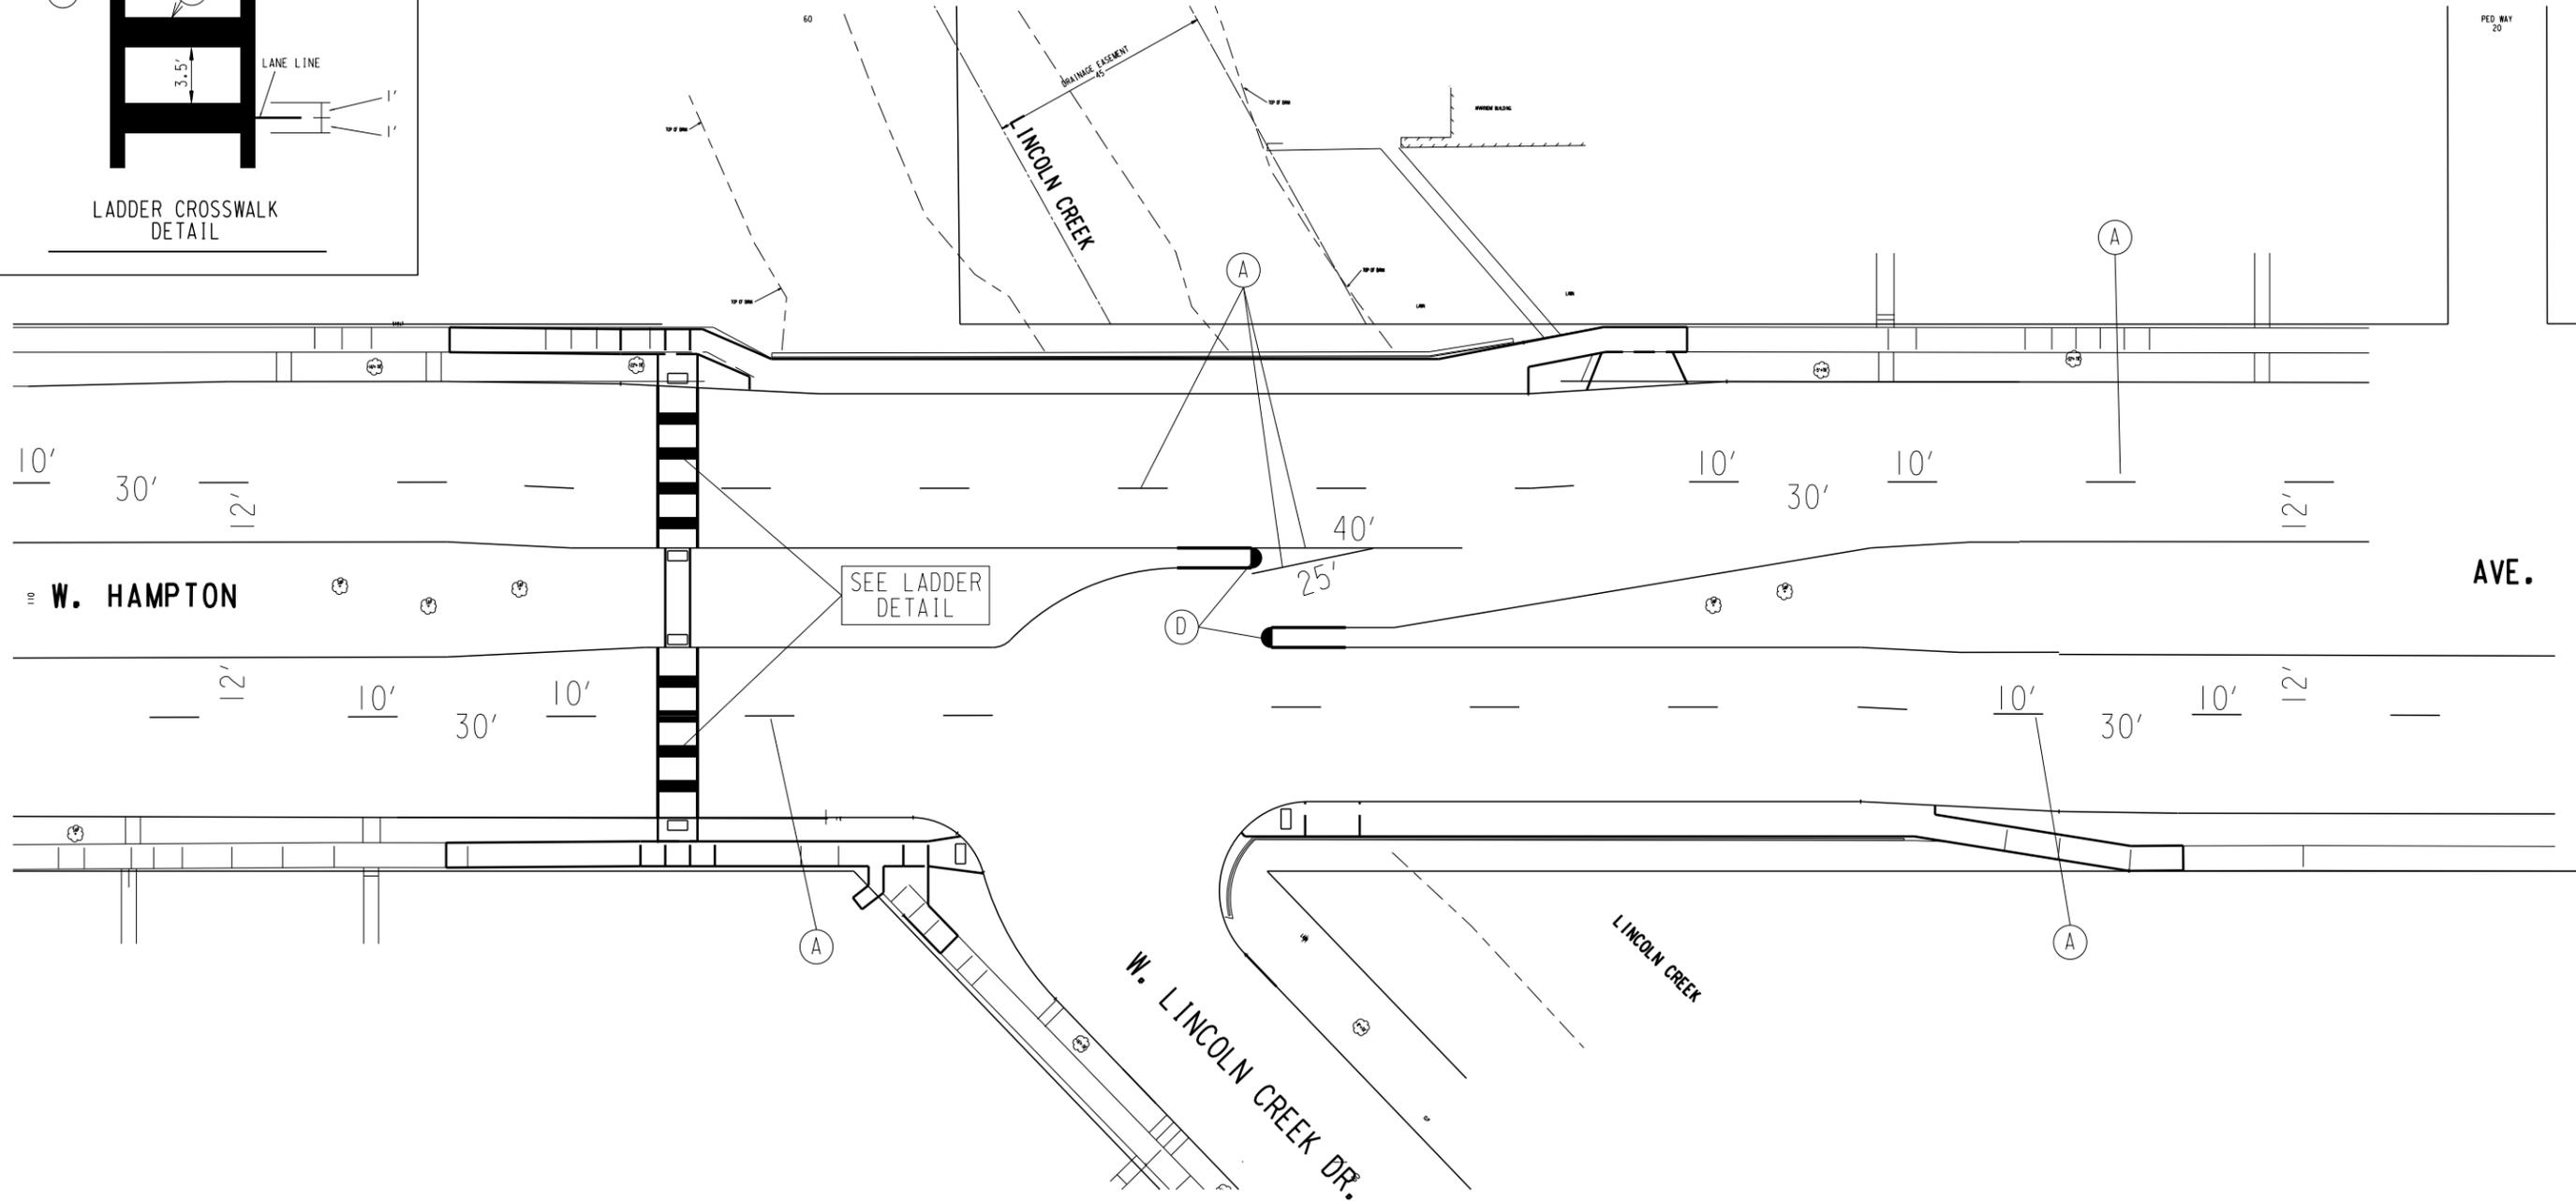

- (A) PAVEMENT MARKING, 4-INCH WHITE EPOXY
- (B) PAVEMENT MARKING, 12-INCH WHITE EPOXY
- (C) PAVEMENT MARKING, 24-INCH WHITE EPOXY
- (D) PAVEMENT MARKING ISLAND NOSE YELLOW EPOXY (SEE ISLAND NOSE DETAIL)



Department of  
Public Works

Infrastructure  
Services  
Division

WEST HAMPTON AVENUE BRIDGE  
OVER LINCOLN CREEK  
PAVEMENT MARKING

REVISIONS

DESIGNED BY

S.M.B.

DRAWN BY

D.B.

CHECKED BY

H.J.R.

DATE

09-2018

JOB NUMBER

BR100-16-0103

SHEET NUMBER

TI OF T4

OF