


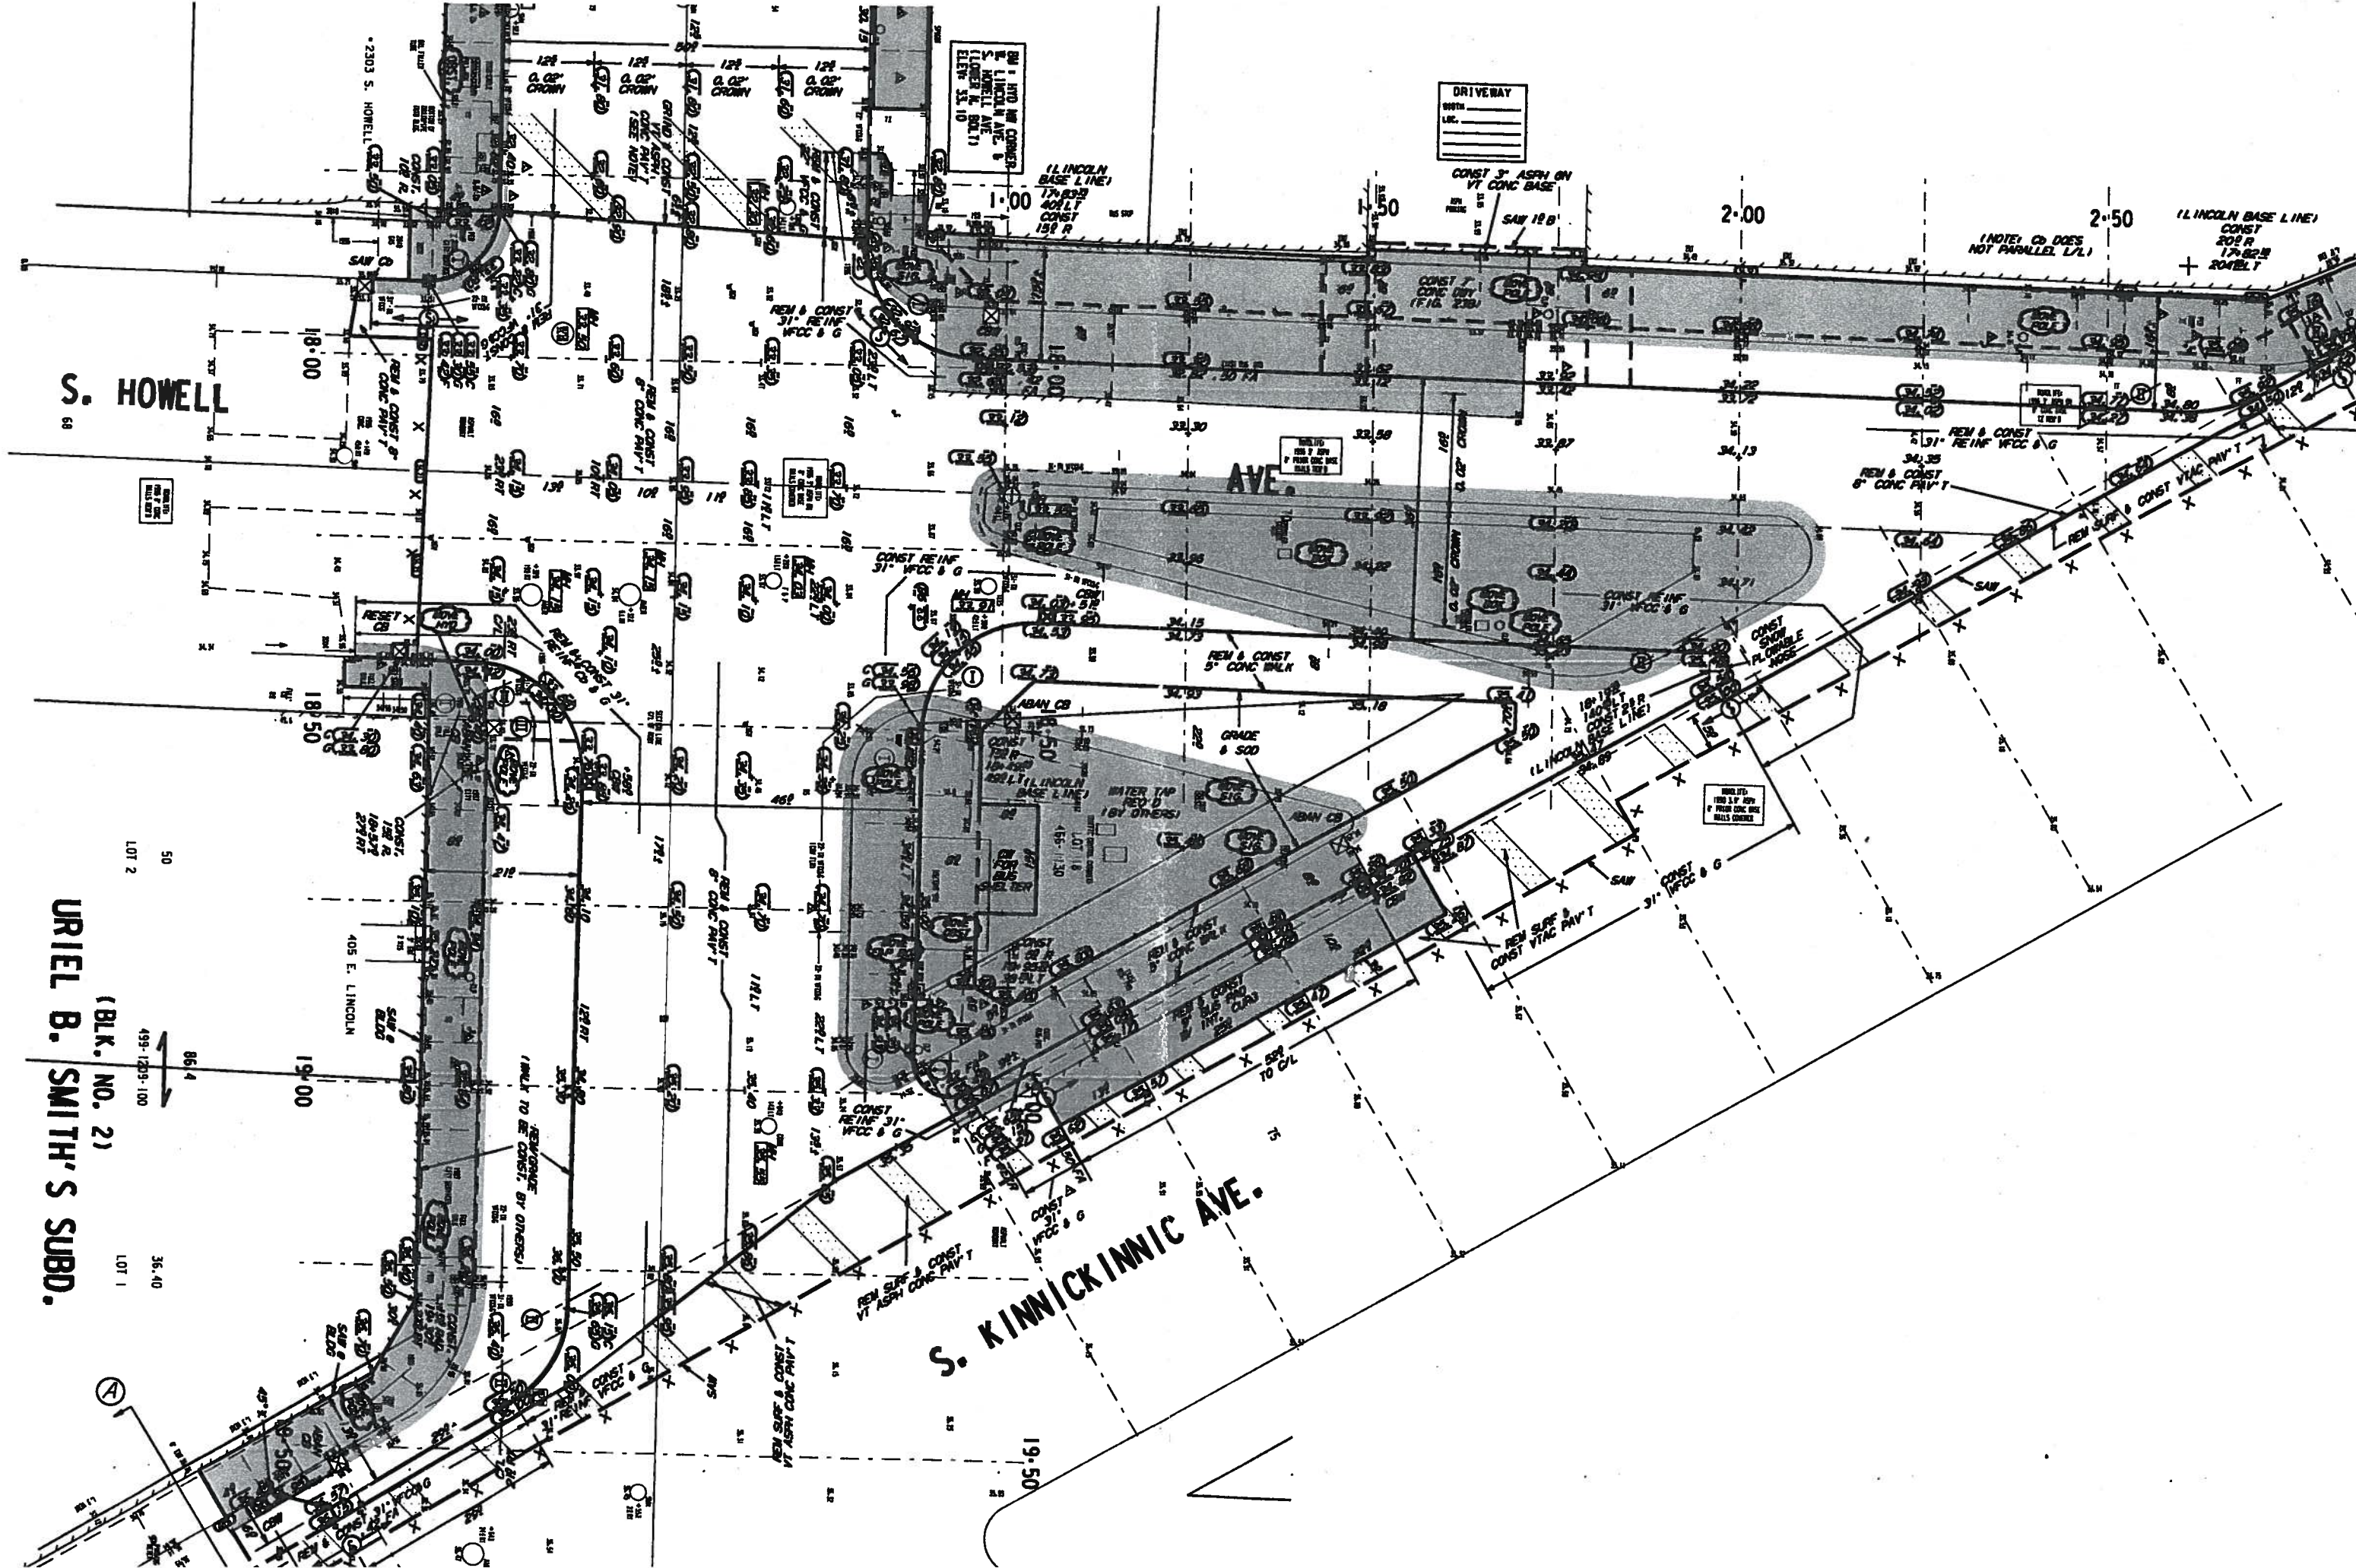

URIEL B. SMITH'S SUBD.

(BLK. NO. 2)

LOT 2 50 86.4 193-120-100 36.40 LOT 1