


NOTE: ALL MAST ARMS
MOUNTING HEIGHT 19' ON POLE FROM BASE
TO CL OF MAST ARM; 17' CLEARANCE FROM
PAVEMENT TO BOTTOM OF SIGNAL HOUSING.

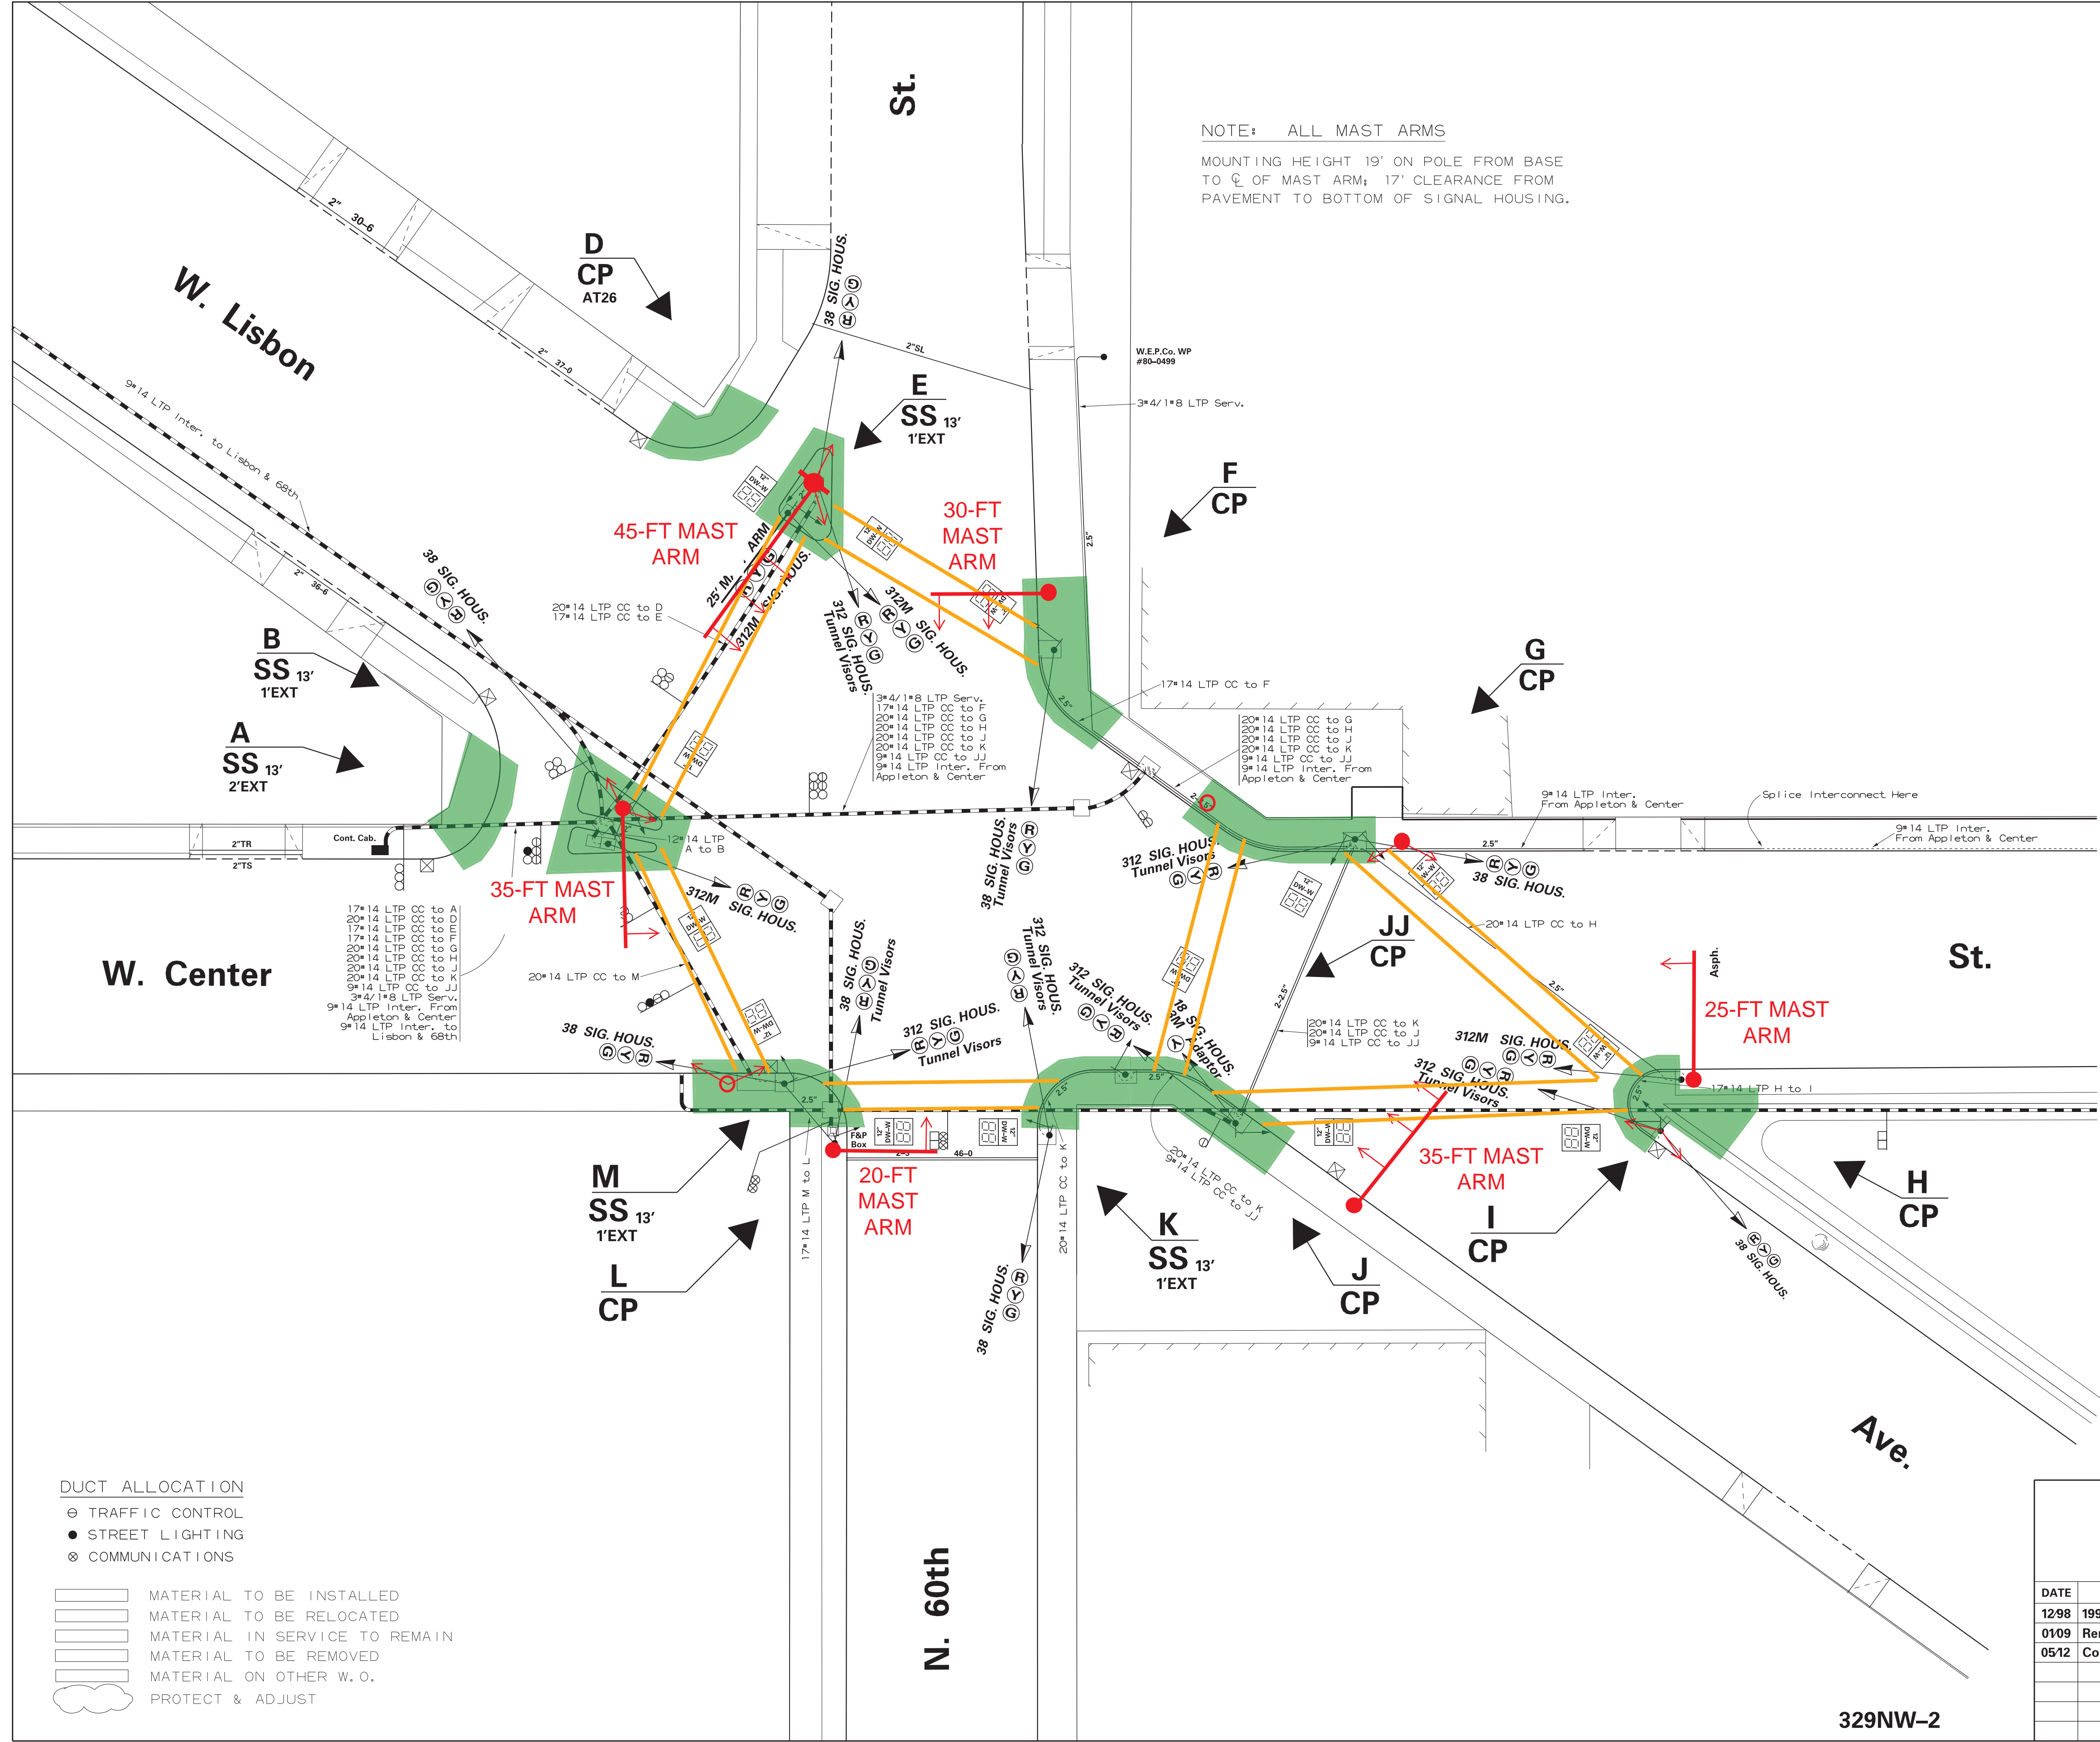

DUCT ALLOCATION
 ⊕ TRAFFIC CONTROL
 ● STREET LIGHTING
 ⊗ COMMUNICATIONS

MATERIAL TO BE INSTALLED
 MATERIAL TO BE RELOCATED
 MATERIAL IN SERVICE TO REMAIN
 MATERIAL TO BE REMOVED
 MATERIAL ON OTHER W.O.
 PROTECT & ADJUST

Program Number _____ Project Number _____ W.O.# _____

W. Center St., W. Lisbon Av. & N. 60th St.

DATE	REVISIONS	APPR.	DPW-INFRASTRUCTURE SERVICES DIVISION TRAFFIC & LIGHTING DESIGN UNIT CITY OF MILWAUKEE			
1298	1999 State Paving	RWB	TRAFFIC CONTROL MATERIAL			
0109	Remove NWB LT Arrows		DATE:	SCALE:	DRAWN BY:	DESIGNED BY:
0512	Countdown Grant #5	RWB	11-05-98		JM	MPL
			CHECKED BY:	APPROVED BY:		
			CJF	JHI		
			SUPERSEDES		DRG. #	
			F-80-522-T		F-98-552-T	
			SUPERSEDED BY			

- Location File
- Signal Shop File
- Canal St.-Control Cabinet
- Canal St.-Signals
- Canal St.-Cable/Pipe
- Canal St.-Mast Arm

Issued Date: 01-23-17 Issued By: MAL